
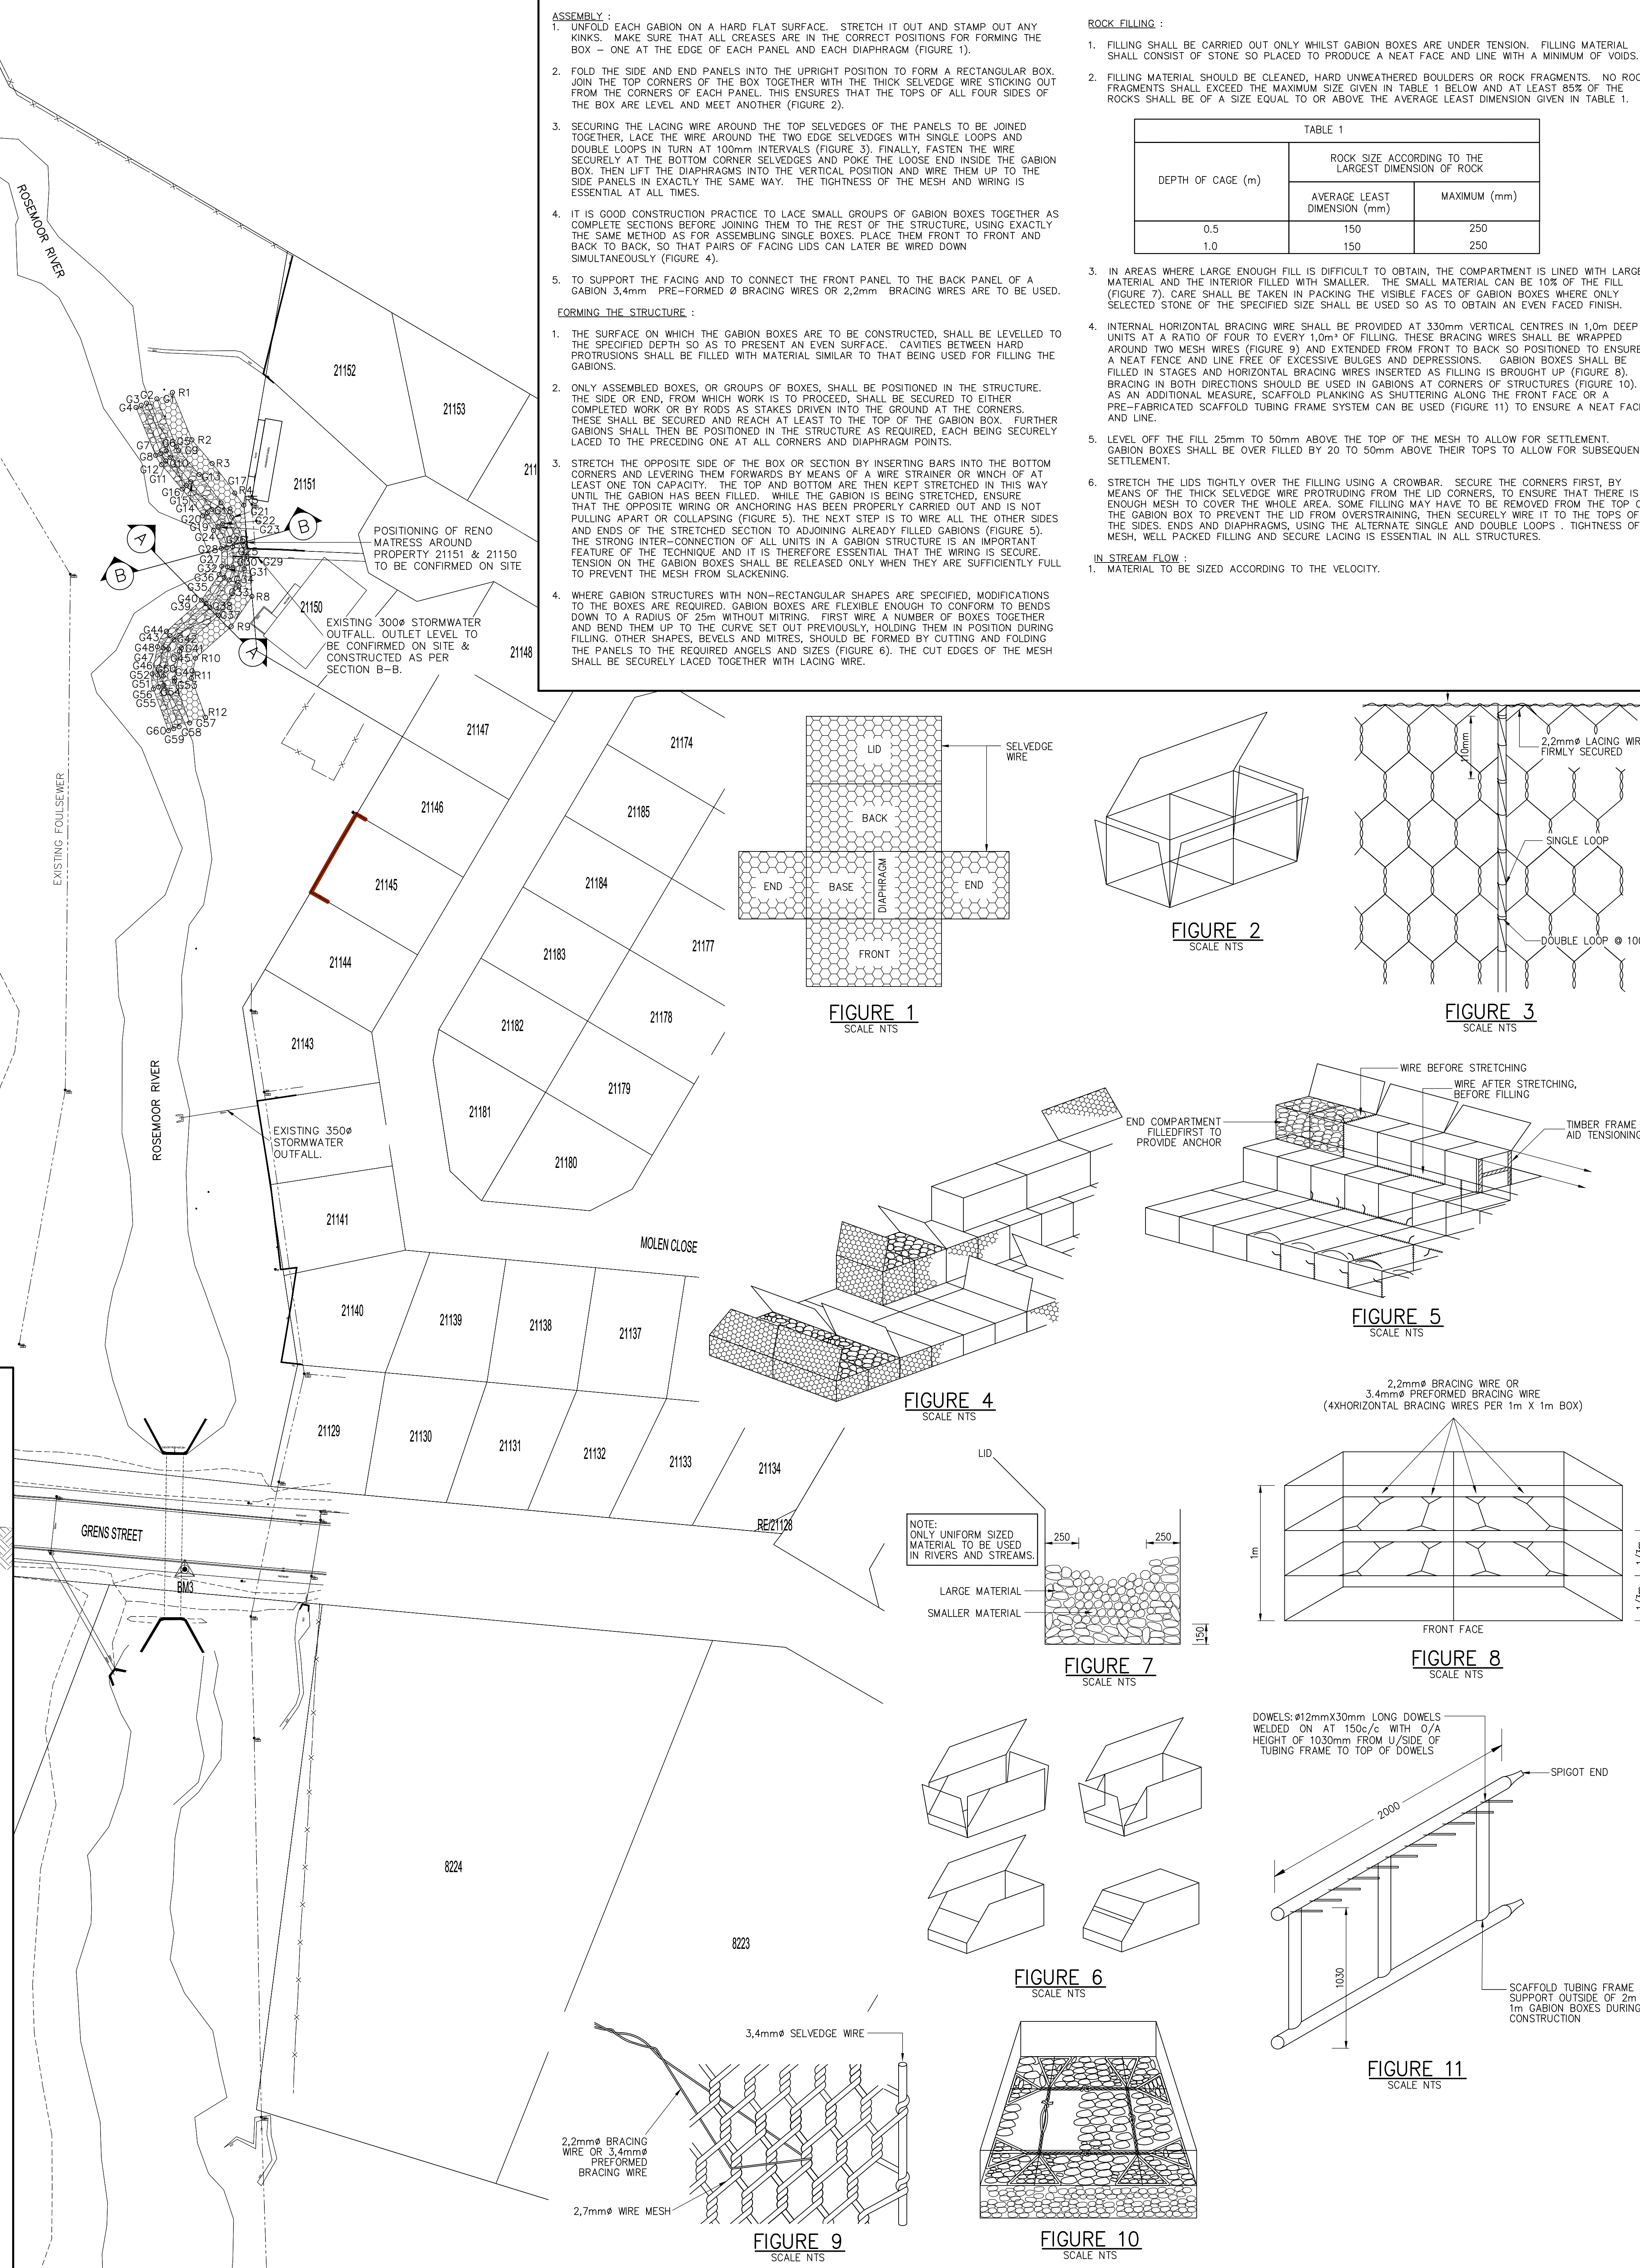


GABIONS SETTING OUT COORDINATES WGS84			
POINT	Y-COORD 0.000	X-COORD 3 700 000	ELEVATION
G1	48538.620	3760472.101	209.781
G2	48540.470	3760472.860	209.781
G3	48541.396	3760473.239	208.781
G4	48542.321	3760473.618	207.781
G5	48535.129	3760480.618	209.612
G6	48536.980	3760481.376	209.612
G7	48537.905	3760481.755	208.612
G8	48538.831	3760482.135	207.612
G9	48534.761	3760481.222	209.613
G10	48536.285	3760482.518	209.613
G11	48537.047	3760483.165	208.613
G12	48537.809	3760483.813	207.613
G13	48531.095	3760485.533	209.647
G14	48532.619	3760486.829	209.647
G15	48533.381	3760487.477	208.647
G16	48534.143	3760488.125	207.647
G17	48527.213	3760490.586	209.576
G18	48528.840	3760491.750	209.576
G19	48529.653	3760492.332	208.576
G20	48530.467	3760492.914	207.576
G21	48525.341	3760493.118	209.507
G22	48526.949	3760494.307	209.507
G23	48527.754	3760494.901	208.507
G24	48528.558	3760495.496	207.507
G25	48523.167	3760498.152	209.422
G26	48525.157	3760498.387	209.422
G27	48526.152	3760498.508	208.422
G28	48527.147	3760498.633	207.422
G29	48523.102	3760502.254	209.150
G30	48525.098	3760502.055	209.150

GABIONS SETTING OUT COORDINATES WGS84			
POINT	Y-COORD 0.000	X-COORD 3 700 000	ELEVATION
G31	48526.096	3760501.951	208.150
G32	48527.094	3760501.843	207.150
G33	48524.050	3760505.268	208.996
G34	48525.792	3760504.271	208.996
G35	48526.667	3760503.779	207.996
G36	48527.546	3760503.291	206.996
G37	48527.685	3760510.537	208.731
G38	48529.193	3760509.201	208.731
G39	48529.012	3760508.482	207.734
G40	48530.701	3760507.865	206.731
G41	48534.269	3760516.363	208.468
G42	48535.594	3760514.865	208.468
G43	48536.302	3760514.157	206.660
G44	48536.919	3760513.368	206.468
G45	48534.587	3760516.920	208.437
G46	48536.550	3760516.536	208.437
G47	48537.531	3760516.344	207.437
G48	48538.513	3760516.152	206.437
G49	48535.529	3760521.732	208.618
G50	48537.492	3760521.348	208.618
G51	48538.473	3760521.156	207.618
G52	48539.455	3760520.964	206.618
G53	48535.487	3760522.266	208.602
G54	48537.367	3760522.950	208.602
G55	48538.306	3760523.292	207.602
G56	48539.246	3760523.634	206.602
G57	48532.793	3760529.669	208.632
G58	48534.672	3760530.353	208.632
G59	48535.612	3760530.695	207.632
G60	48536.551	3760531.037	206.632

RENO MATTRESS SETTING OUT COORDINATES WGS84		
POINT	Y-COORD 0.000	X-COORD 3 700 000
R1	48535.844	3760470.963
R2	48532.399	3760479.370
R3	48528.810	3760483.590
R4	48524.773	3760488.840
R5	48522.934	3760491.328
R6	48520.182	3760497.814
R7	48520.109	3760502.535
R8	48521.451	3760506.783
R9	48525.424	3760512.542
R10	48531.773	3760518.161
R11	48532.478	3760521.763
R12	48529.974	3760528.643

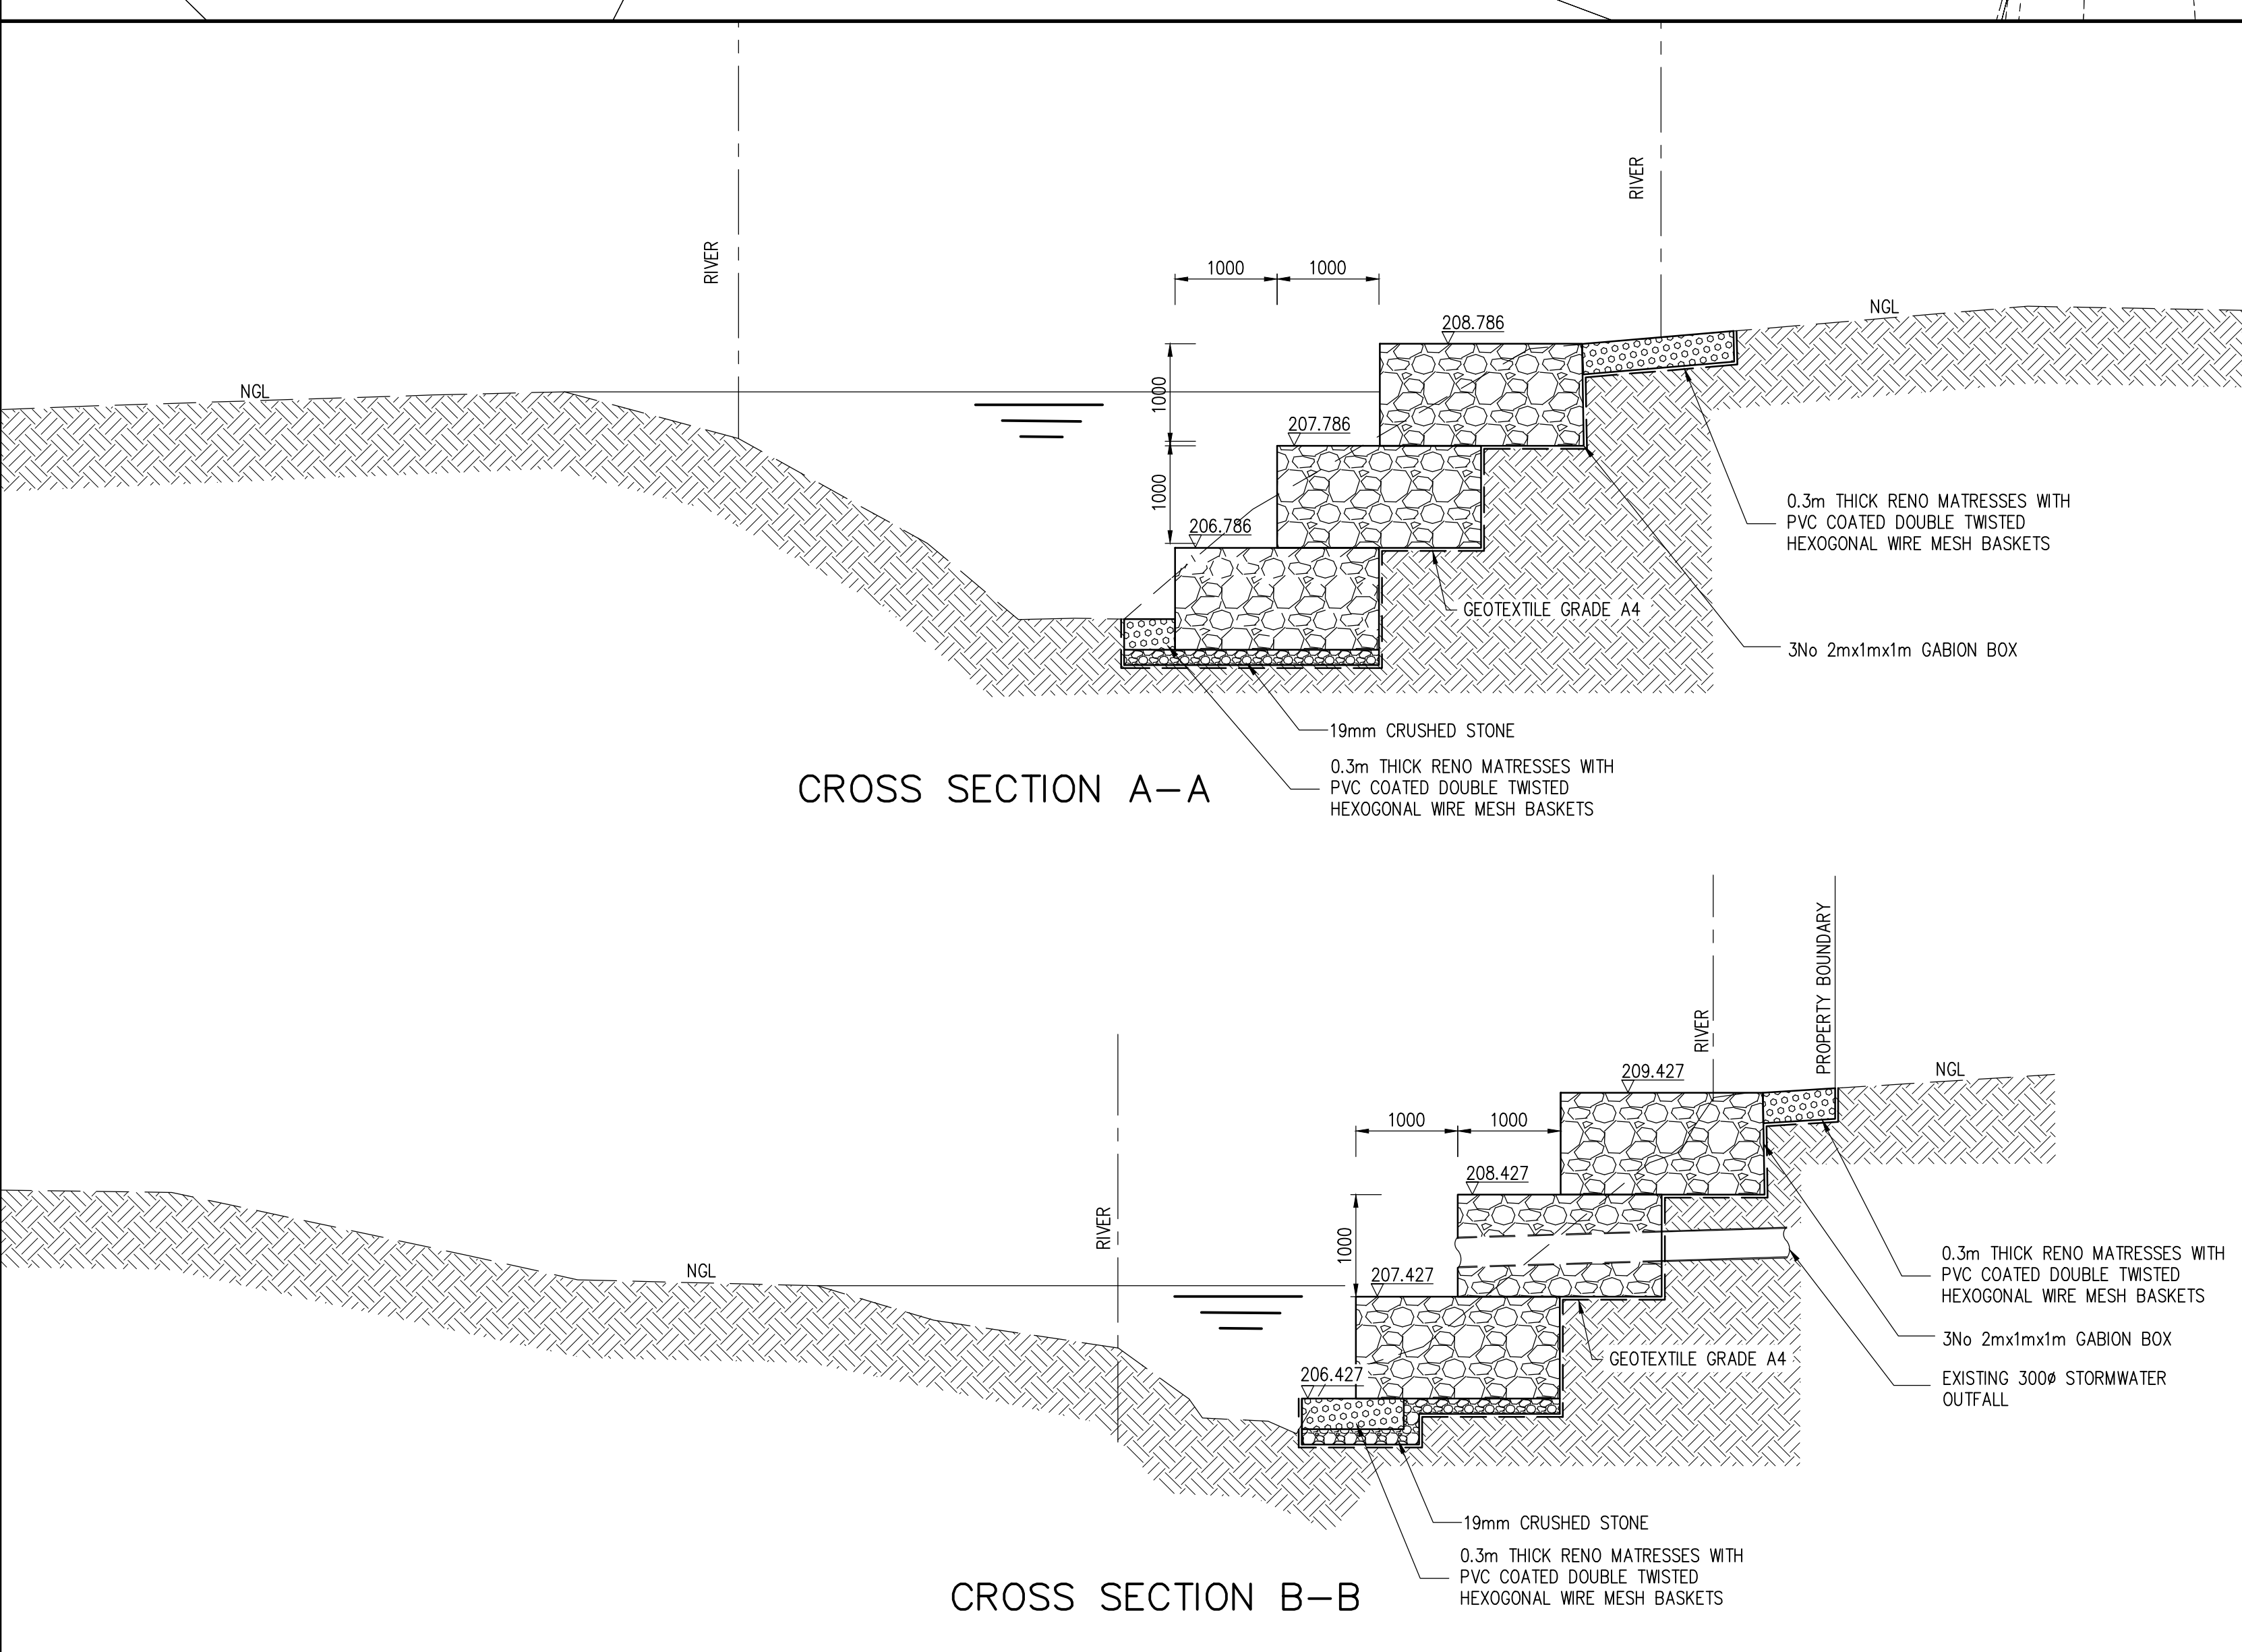

COPYRIGHT OF THIS DRAWING IS HELD BY NADESON CONSULTING SERVICES (PTY) LTD AND MUST NOT BE COPIED, RETAINED OR USED WITHOUT CONSENT. ALL DIMENSIONS & LEVELS TO BE VERIFIED ON SITE BY THE CONTRACTOR AND ANY DISCREPANCIES REPORTED TO THE ENGINEER IMMEDIATELY.

80mm ON ORIGINAL DRAWING

GENERAL NOTES:

- ALL WORK TO BE EXECUTED IN ACCORDANCE WITH RELEVANT SECTIONS OF SABS 1200 AND THE PROJECT SPECIFICATIONS.
- THIS DRAWING IS NOT TO BE SCALED.
- THE CONTRACTOR SHALL CHECK THE POSITION OF GABION BOXES, PRIOR TO COMMENCING ANY CONSTRUCTION. POSITIONING TO BE CONFIRMED ON SITE BY THE ENGINEER.

BA	17/08/2022	M.	ISSUE FOR APPROVAL
AK			
DATE	INIT	DESCRIPTION	REVISION

NADESON CONSULTING SERVICES

703, 7th Floor, 125 Buitengracht Street, Cape Town, 8000.
 PO Box 91121, V&A Waterfront, 8002
 T +27 21 443 3500 F +27 21 443 3289
 E cape@nadeson.net

Consultant Signature

CLIENT
GEORGE MUNICIPALITY

Project
ROSEMOOR RIVER

Drawing Title
GABION SETTING OUT LAYOUT

Design	ML	Design Check	AD
Drawn	ML	Checked	AD
Date	17/08/2022	Scale	1:500
Project No	E025	Drawing No	C0001
		Revision	0A

- GENERAL NOTES:
1. ALL WORK TO BE EXECUTED IN ACCORDANCE WITH RELEVANT SECTIONS OF SABS 1200 AND THE PROJECT SPECIFICATIONS.
 2. THIS DRAWING IS NOT TO BE SCALED.
 3. THE CONTRACTOR SHALL CHECK THE POSITION OF CAGON BOXES, PRIOR TO COMMENCING ANY CONSTRUCTION. POSITIONING TO BE CONFIRMED ON SITE BY THE ENGINEER.



BA	DATE	ML	INIT	DESCRIPTION
17/08/2022				ISSUE FOR APPROVAL

NADESON
 CONSULTING SERVICES
 703, 7th Floor, 125 Buitengracht Street, Cape Town, 8000.
 PO Box 51121, V&A Waterfront, 8002
 T +27 21 443 3500 F +27 21 443 3289
 E capetown@nadeson.net

Consultant Signature

CLIENT
GEORGE MUNICIPALITY

Project
ROSEMOOR RIVER

Drawing Title
SITE PLAN

Design	ML	Design Check	AD
Drawn	ML	Checked	AD
Date	17/08/2022	Scale	1:500
Project No	E025	Drawing No	C6000
		Revision	0A



COPYRIGHT OF THIS DRAWING IS HELD BY NADESON CONSULTING SERVICES (PTY) LTD AND MUST NOT BE COPIED, RETAINED OR USED WITHOUT CONSENT.
 ALL DIMENSIONS & LEVELS TO BE VERIFIED ON SITE BY THE CONTRACTOR AND ANY DISCREPANCIES REPORTED TO THE ENGINEER IMMEDIATELY.
 80mm ON ORIGINAL DRAWING

- GENERAL NOTES:
1. ALL WORK TO BE EXECUTED IN ACCORDANCE WITH RELEVANT SECTIONS OF SABS 1200 AND THE PROJECT SPECIFICATIONS.
 2. THIS DRAWING IS NOT TO BE SCALED.
 3. THE CONTRACTOR SHALL CHECK THE POSITION OF CAGON BOXES, PRIOR TO COMMENCING ANY CONSTRUCTION. POSITIONING TO BE CONFIRMED ON SITE BY THE ENGINEER.

NO.	DATE	INIT	DESCRIPTION
1	17/08/2022	ML	ISSUE FOR APPROVAL

NADESON
 CONSULTING SERVICES
 703, 7th Floor, 125 Buitengracht Street, Cape Town, 8000.
 PO Box 51121, V&A Waterfront, 8002
 T +27 21 443 3500 F +27 21 443 3289
 E capetown@nadeson.net

Consultant Signature

CLIENT
 GEORGE MUNICIPALITY

Project
 ROSEMOOR RIVER

Drawing Title
 SITE PLAN

Design	ML	Design Check	AD
Drawn	ML	Checked	AD
Date	17/08/2022	Scale	1:500
Project No	E025	Drawing No	C6000
		Revision	0A