






**NEW AFRO 2
Fish Meal & Oil Facility**

This aerial map shows an industrial site with three main buildings highlighted. A large yellow building is labeled 'EXISTING AFRO 1 Cannery Operation'. A green building is labeled 'NEW AFRO 2 Fish Meal & Oil Facility'. Another green building is labeled 'NEW AFRO 2 Blast Freezing, Cold Store & Warehouse'. The site is bordered by water on the left and a road on the right. Various tanks and smaller structures are visible within the facility boundaries.

**EXISTING AFRO 1
Cannery Operation**

**NEW AFRO 2
Blast Freezing, Cold Store & Warehouse**

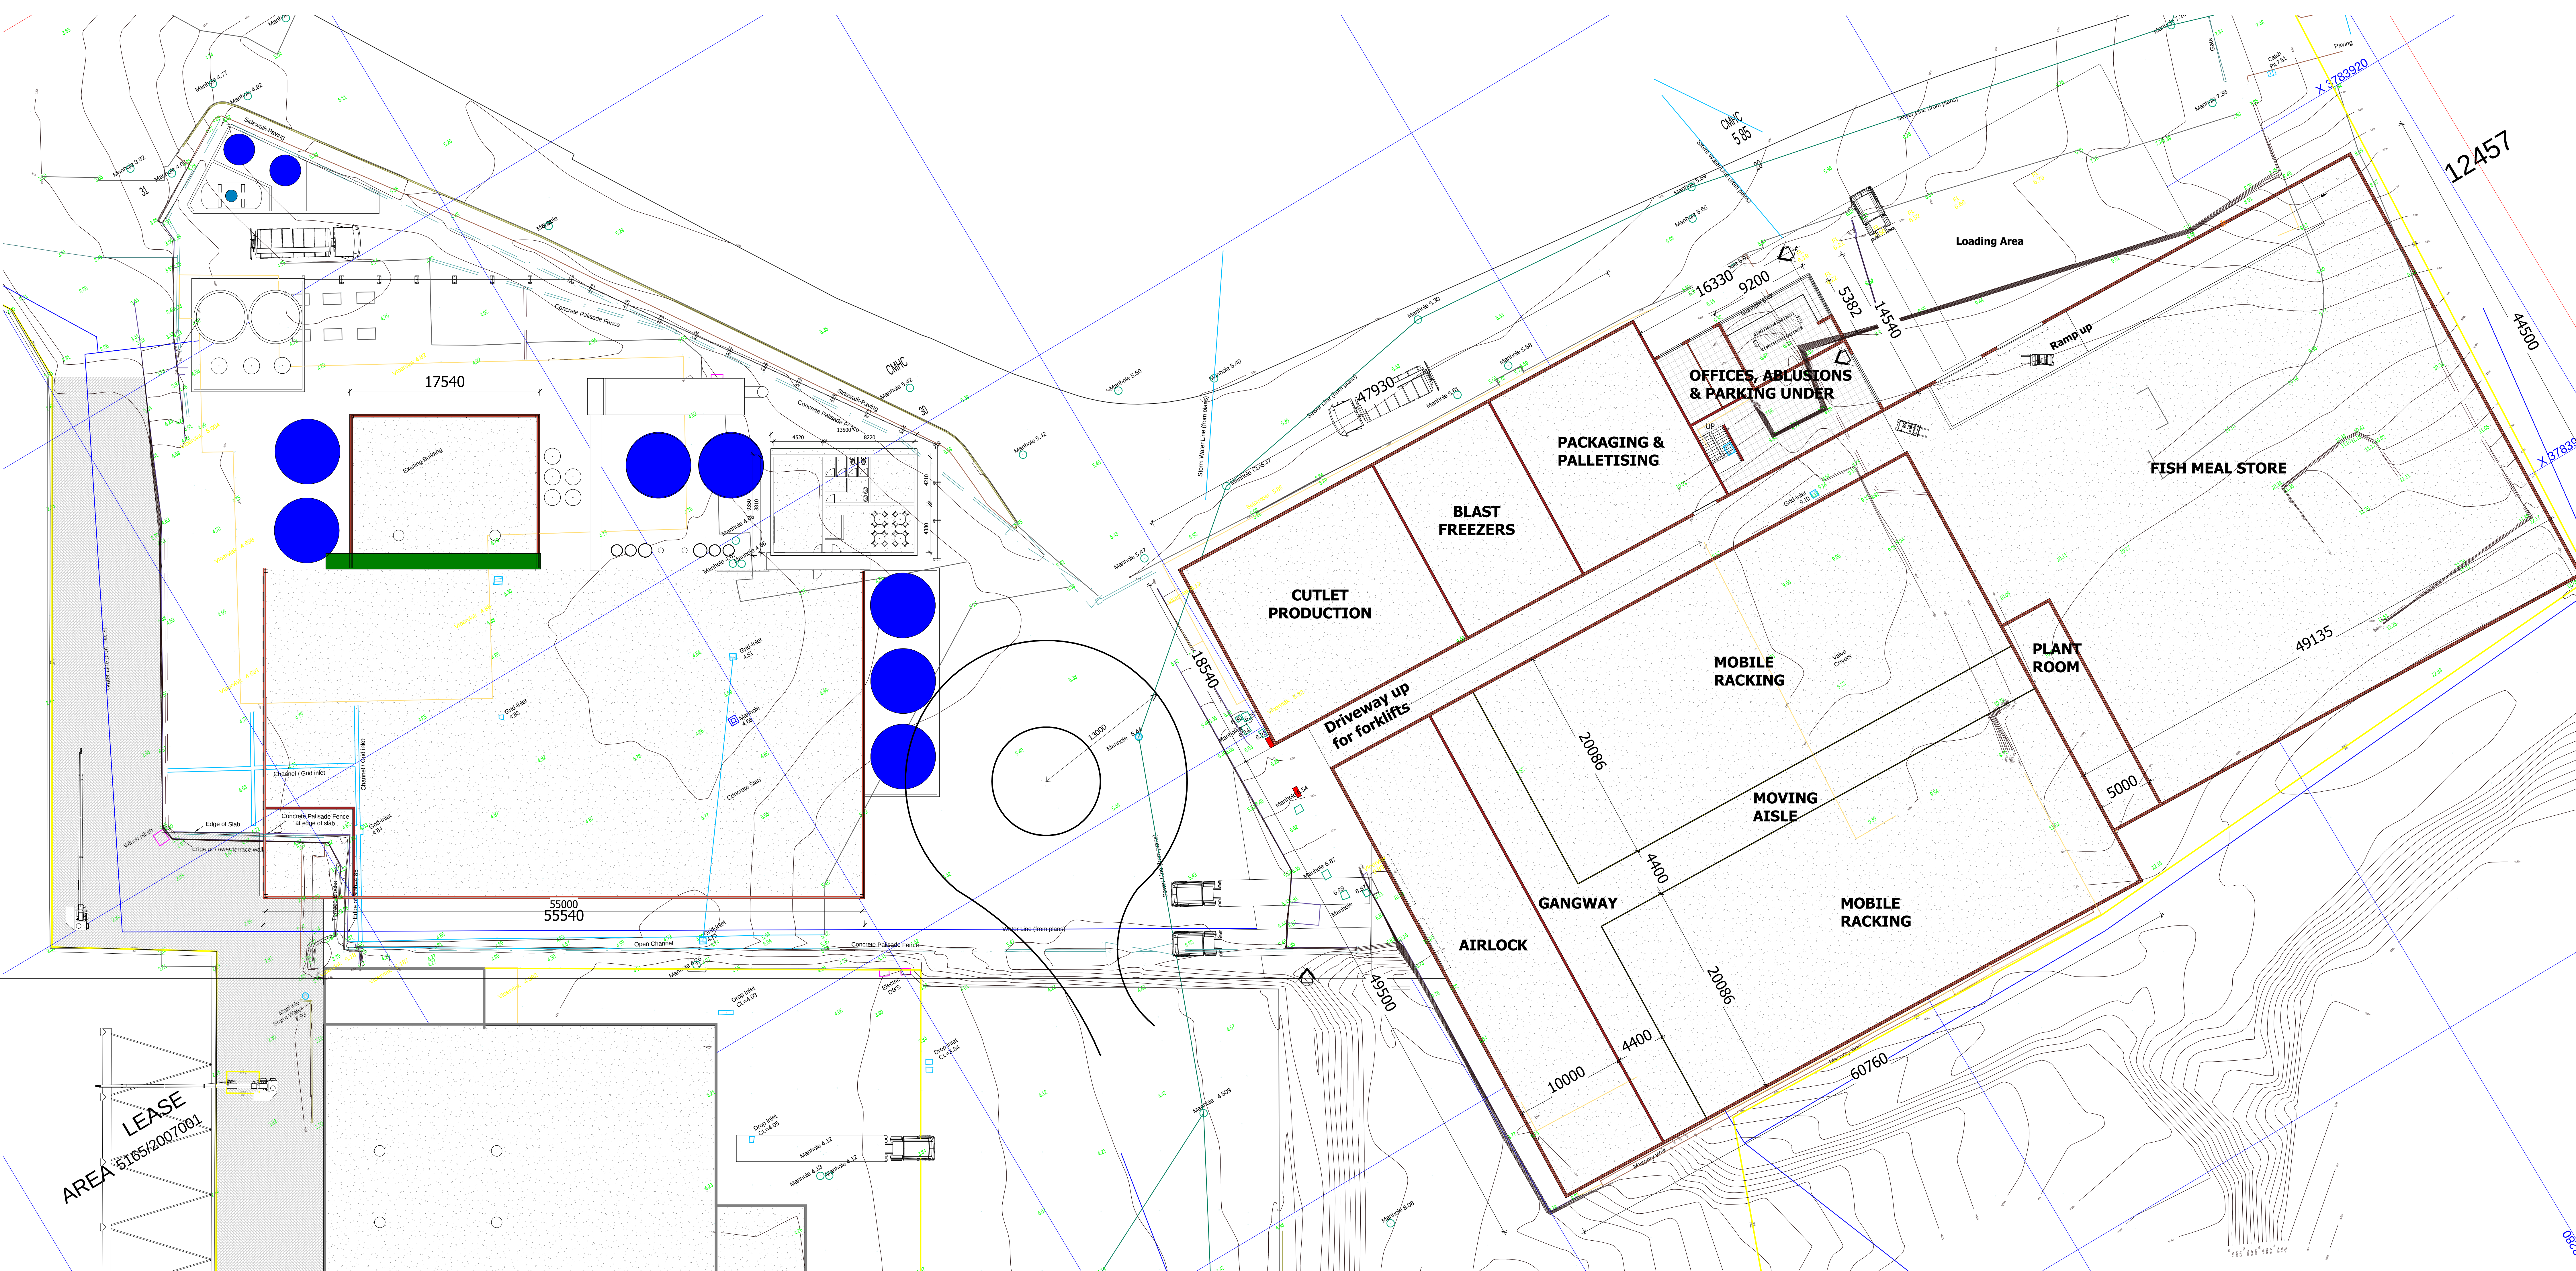

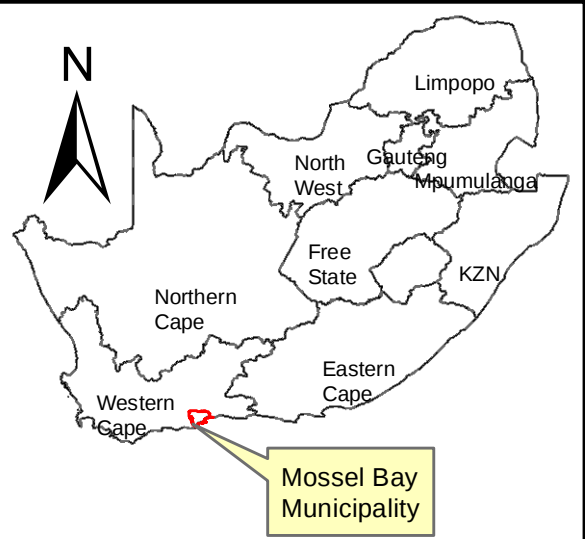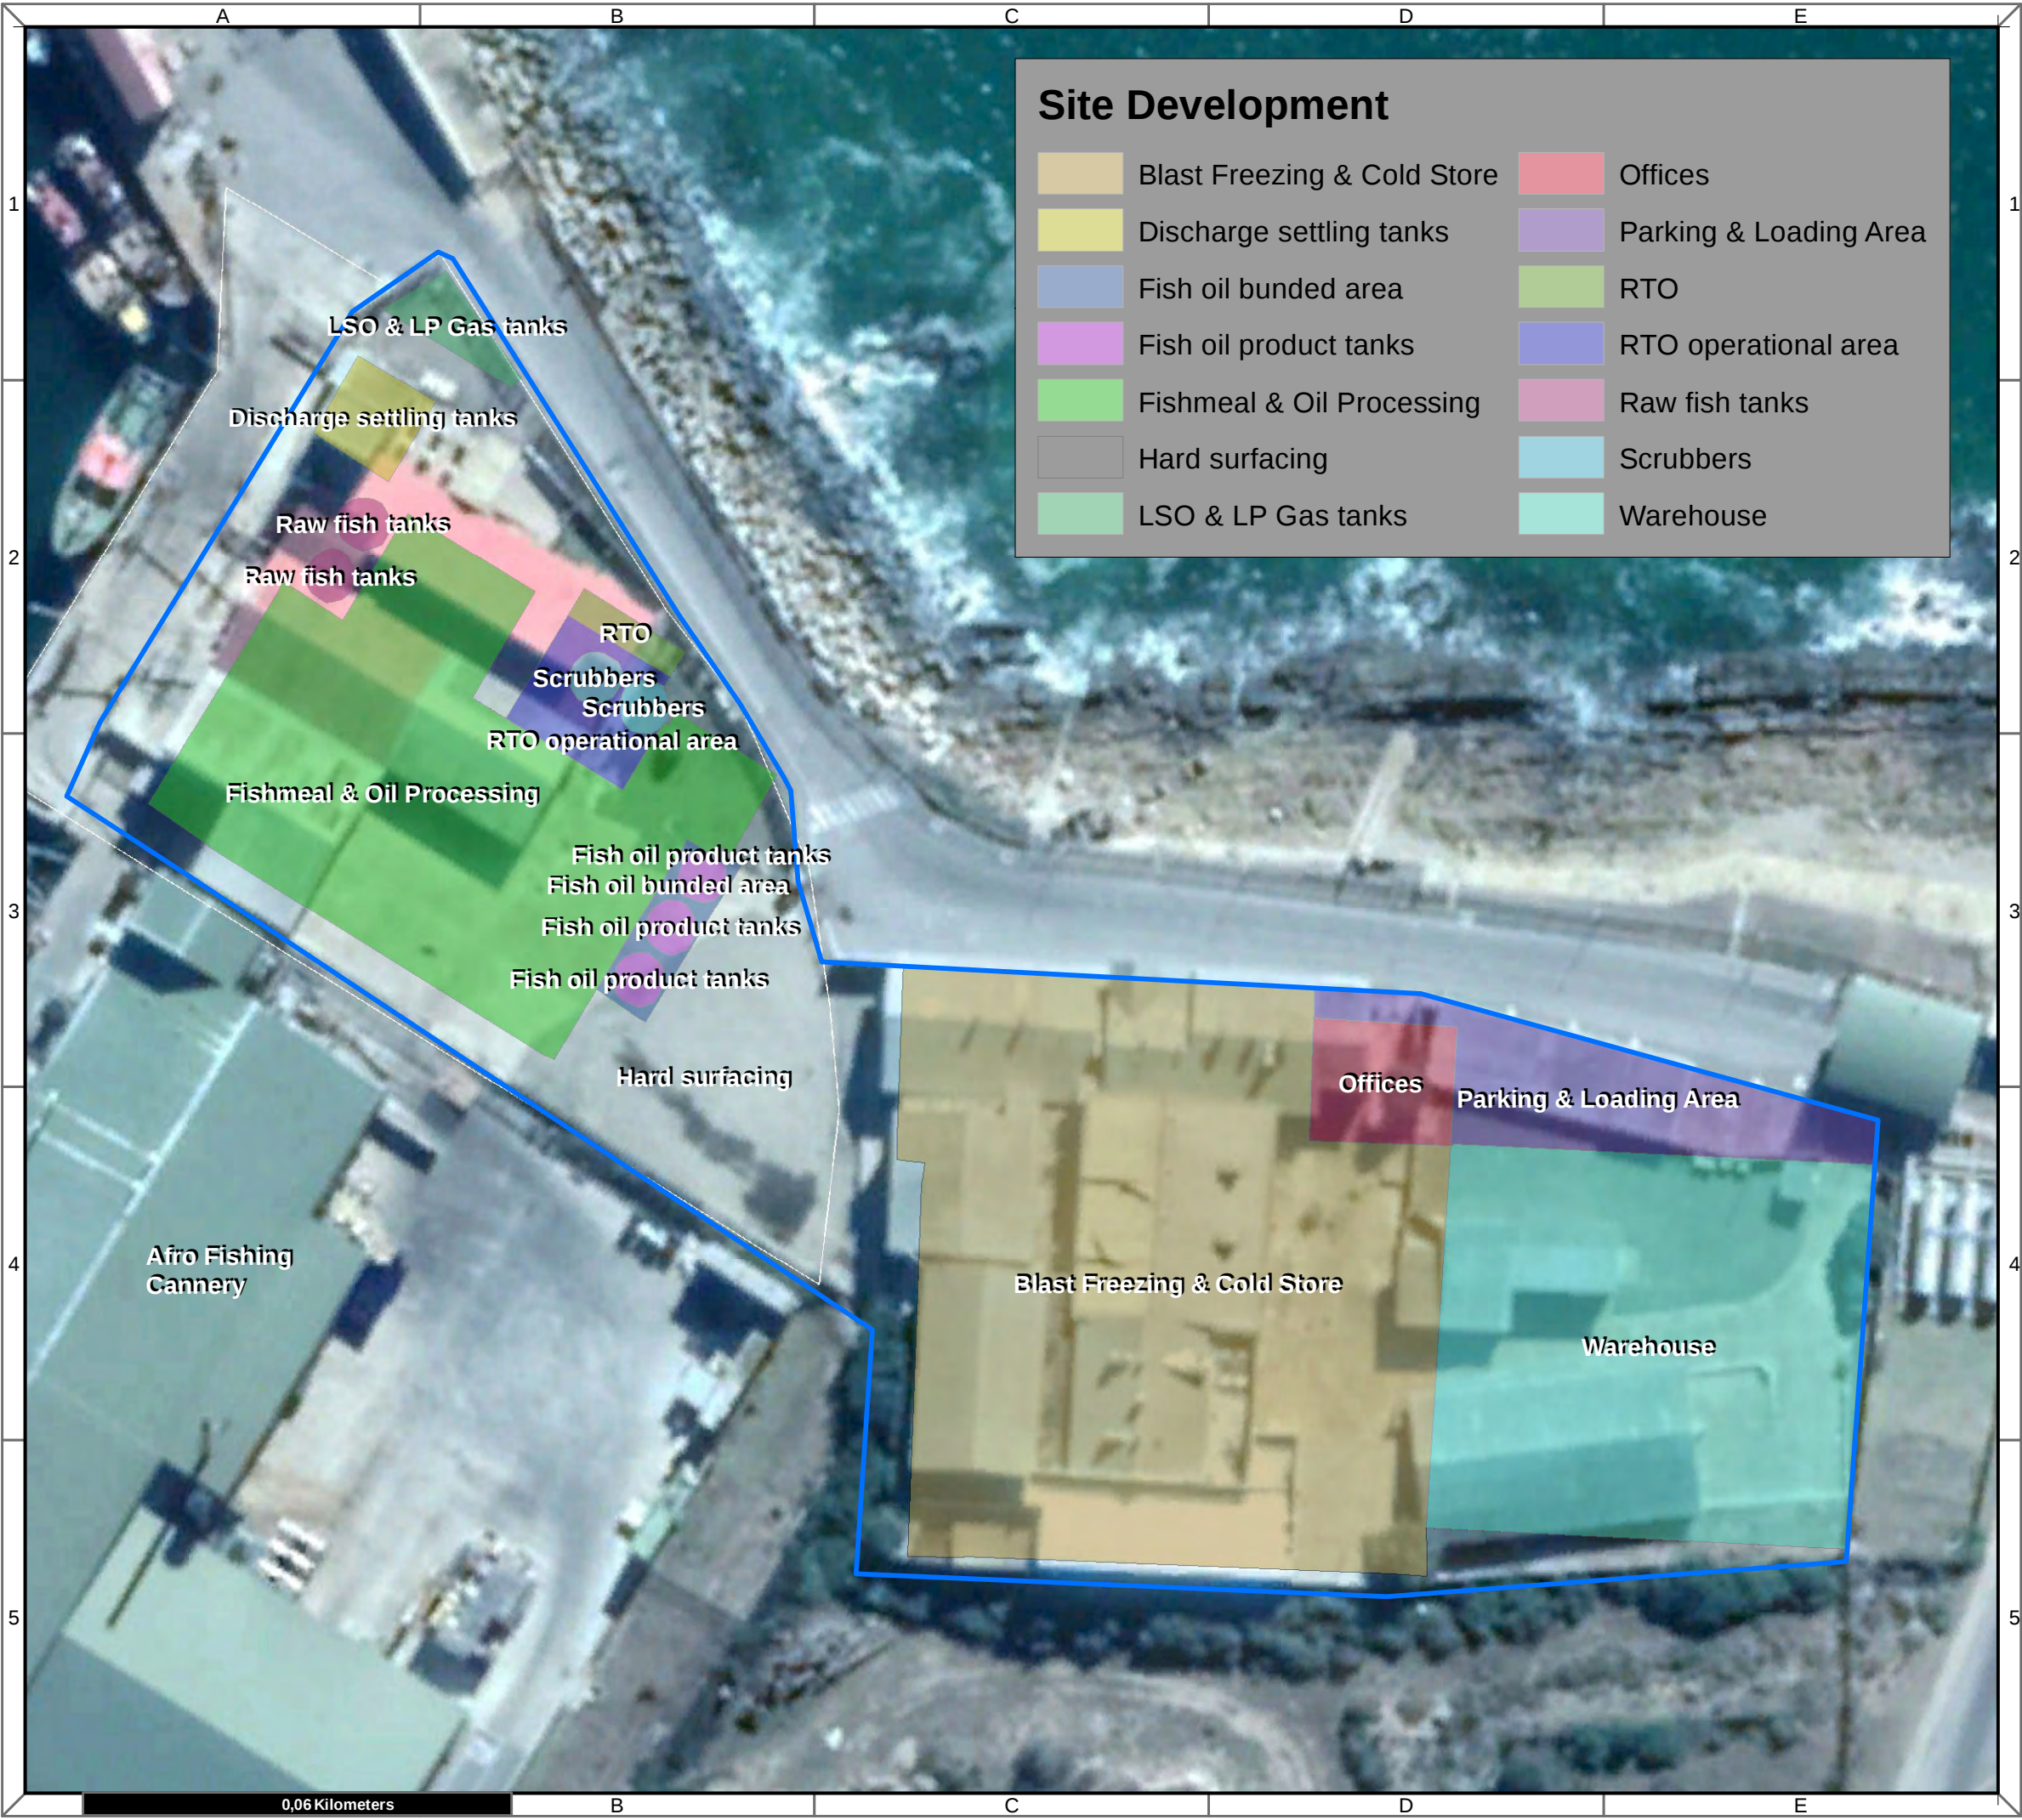


Afro Fishing Port of Mossel Bay

Legend

 AF_Development_Area


Notes

- Map Scale is 1: 900 when printed on A3
- Aerial image courtesy of Google Earth Pro 2018
- Imagery date 11 August 2018

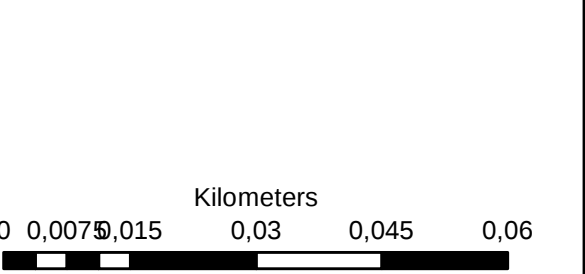


Map Drawn By:	Date	Reference
Melissa Mackay	2019/08/02	MOS569


Afro Fishing Expansion

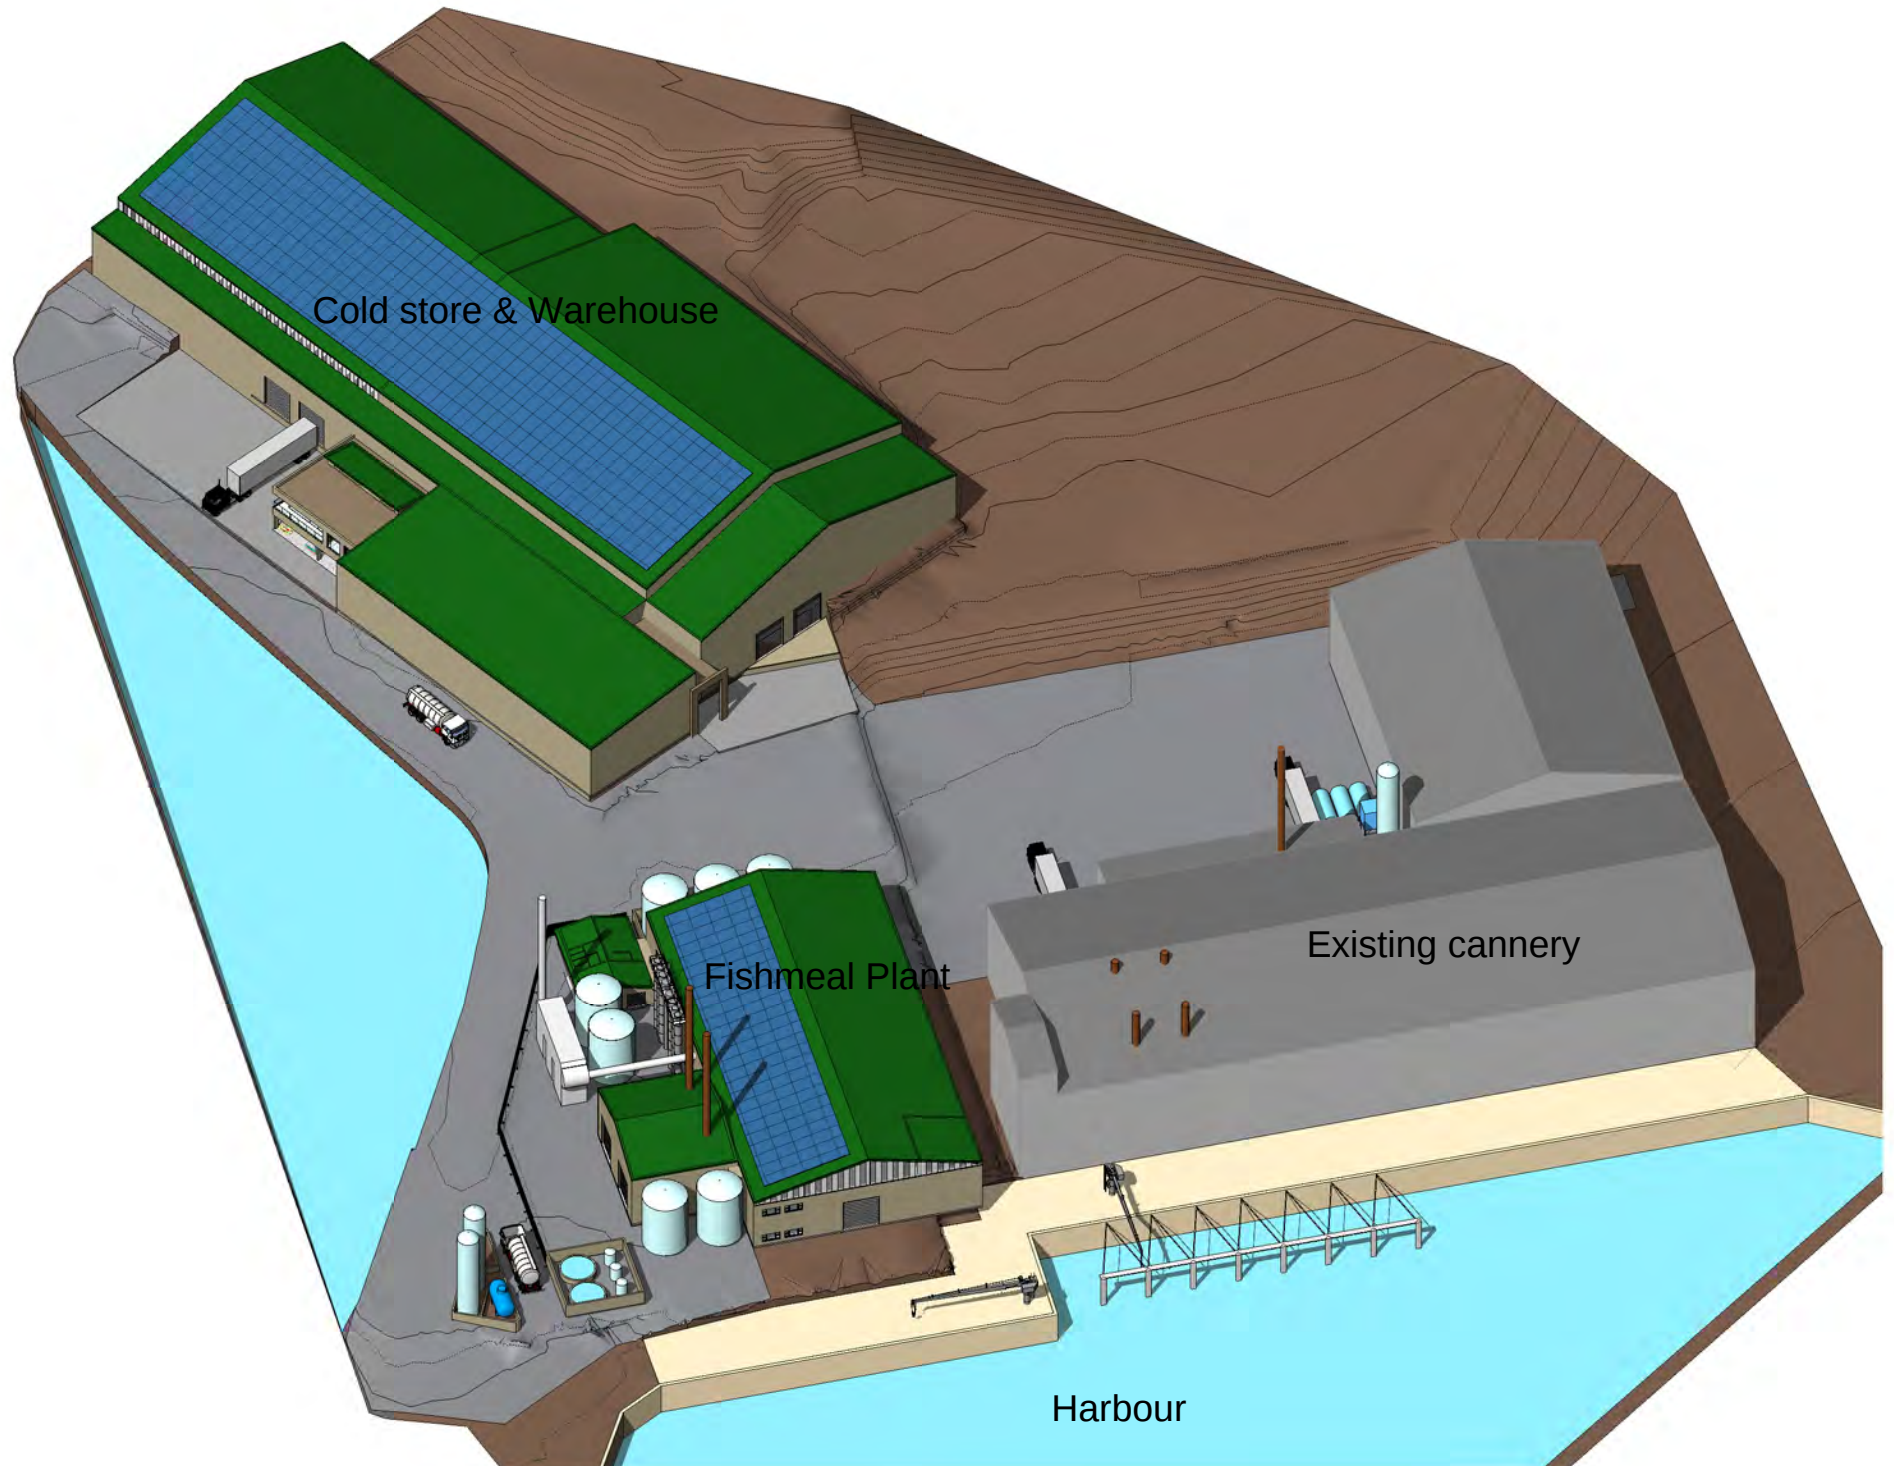


Afro Fishing Fishmeal Plant

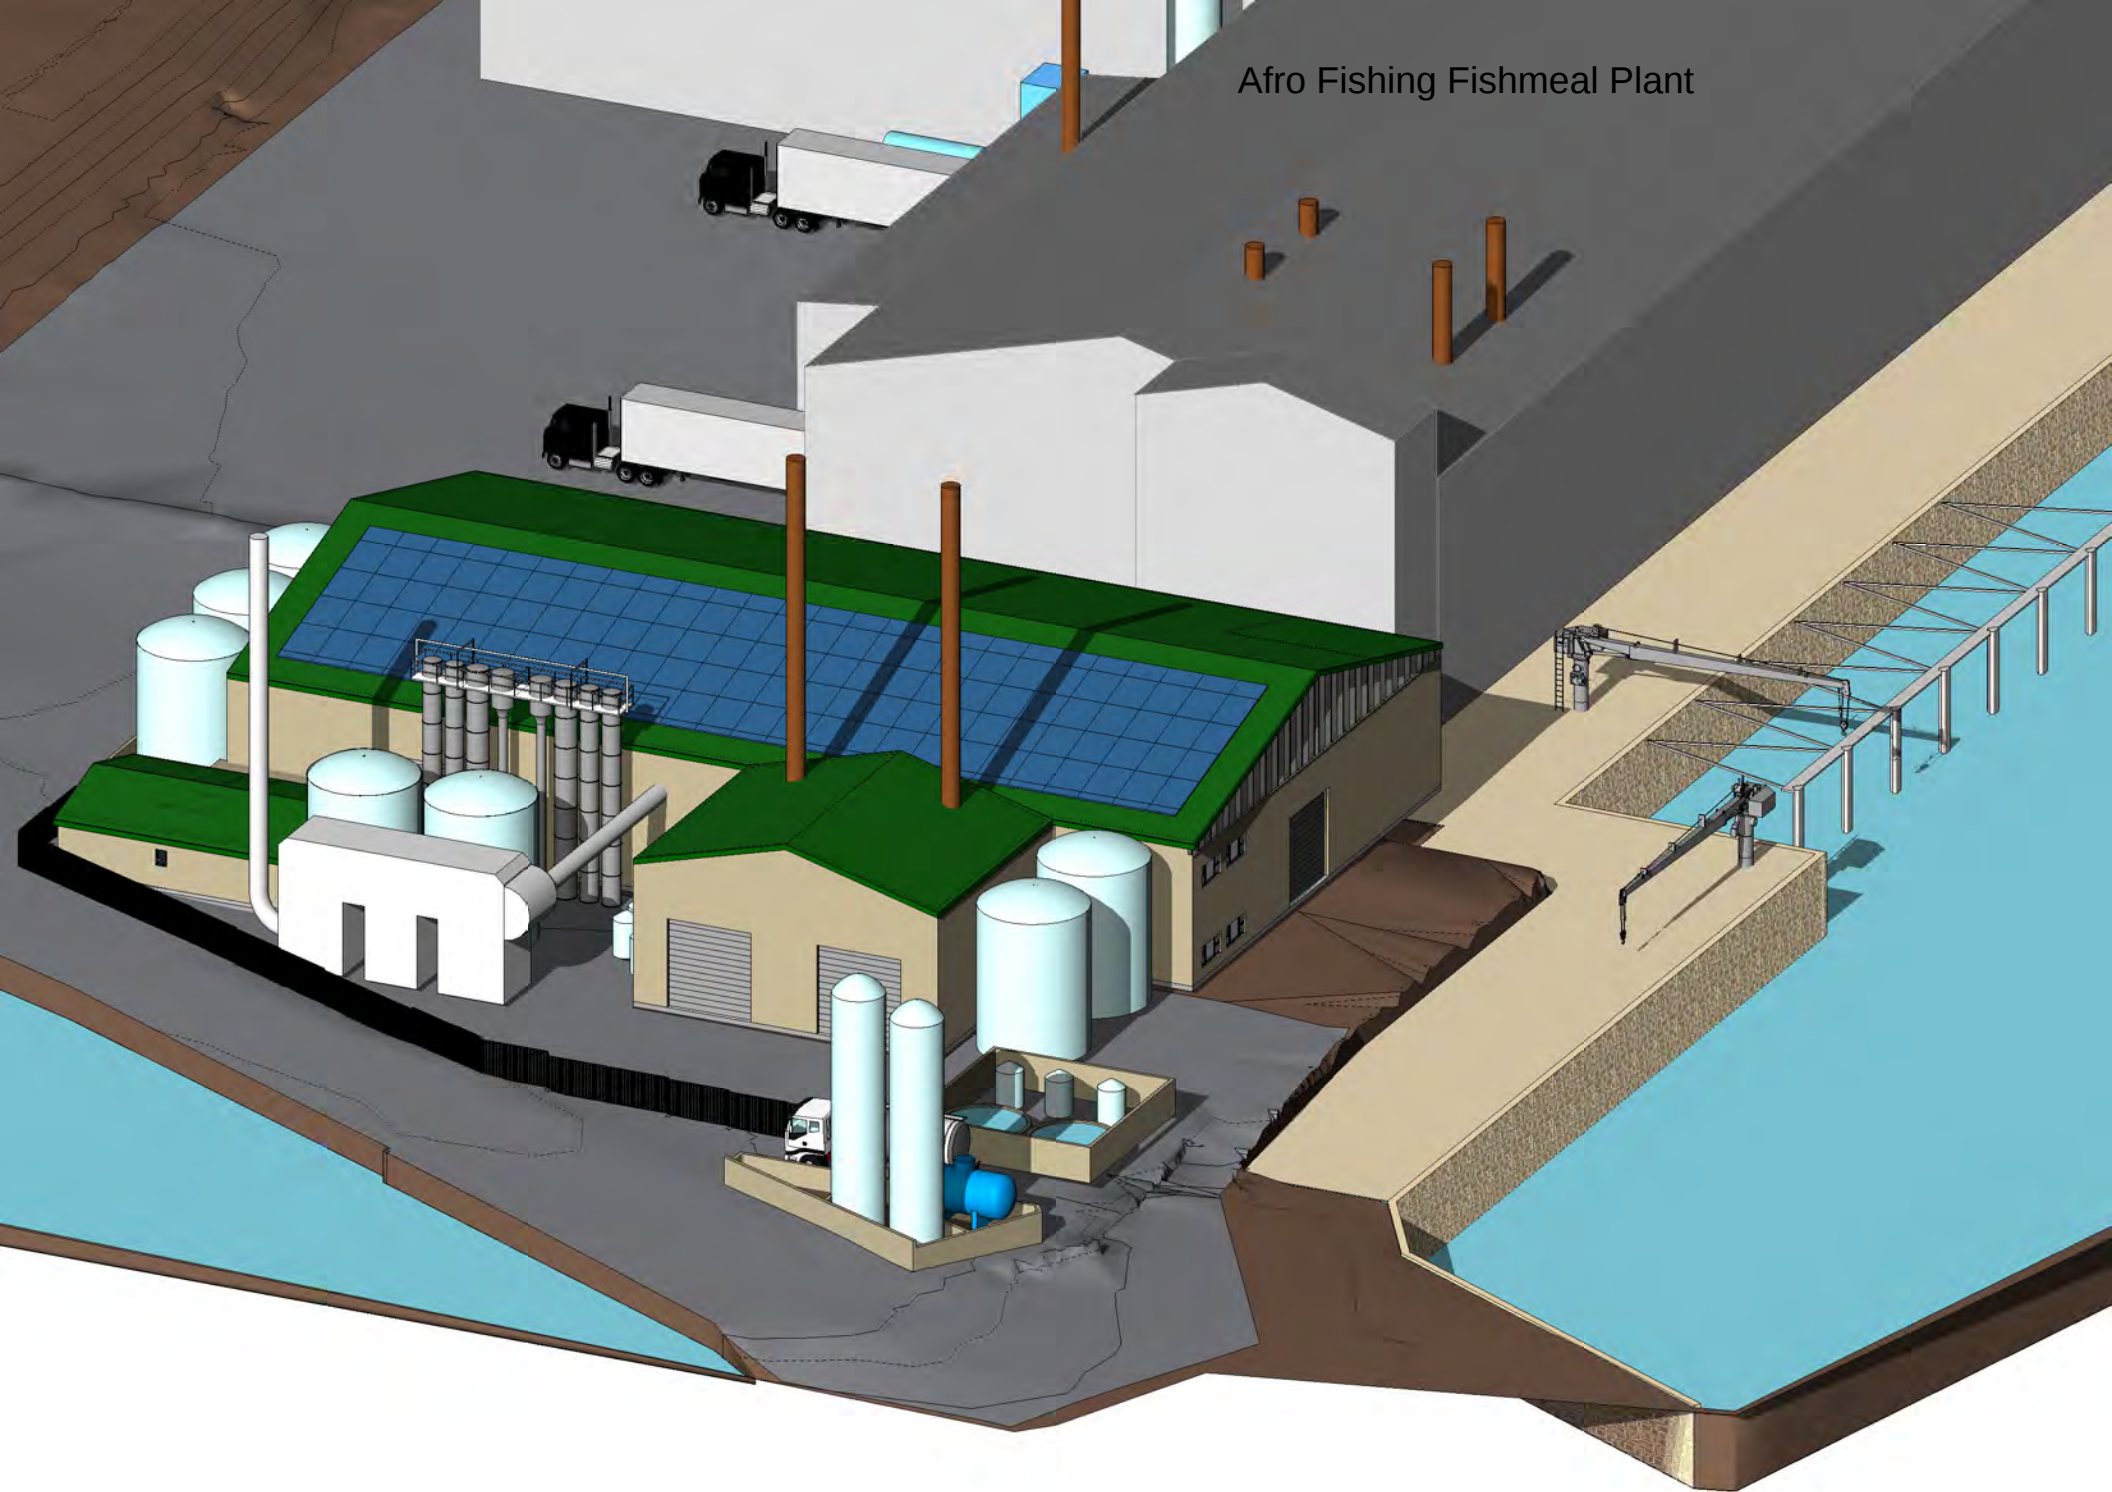

Fishmeal Plant East Elevation

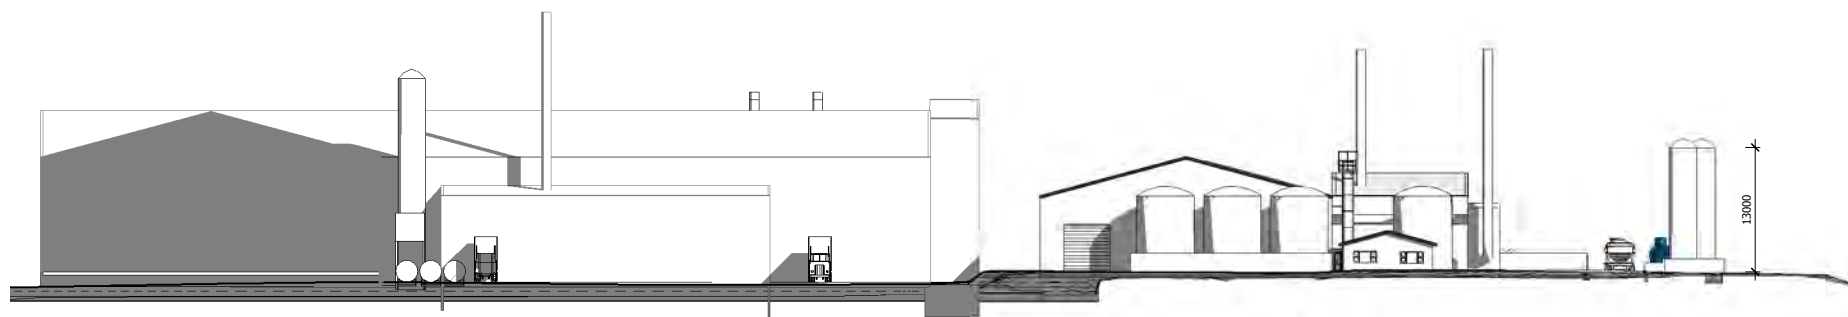

Afro Fishing Cold Store & Fishmeal Warehouse

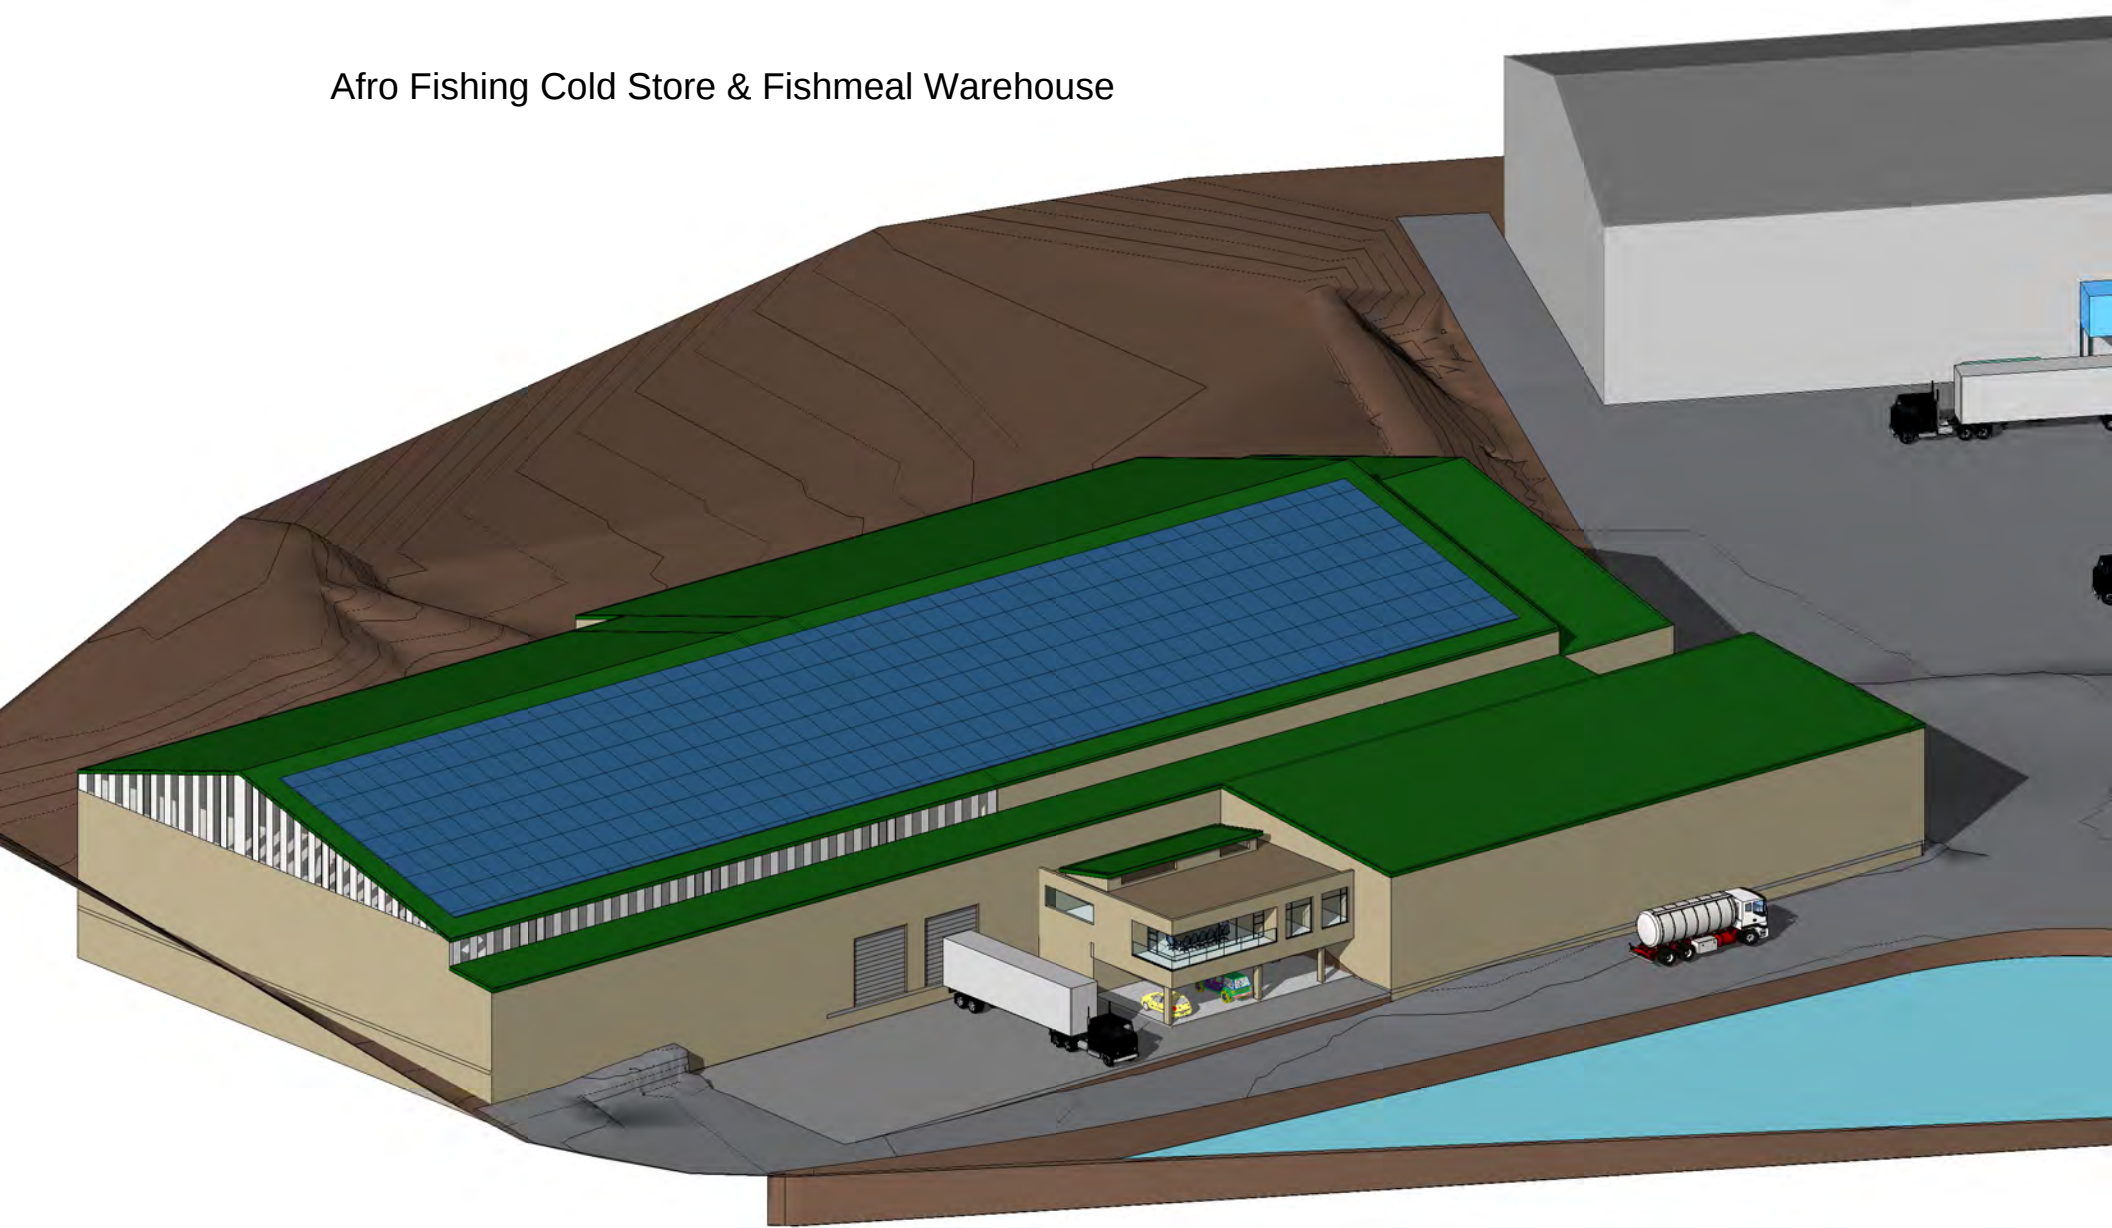

Cold Store & Warehouse North Elevation



AFRO FISHING - PROPOSED NEW 11KV UNDERGROUND CABLE



SITE PLAN

PORTION OF ERF 12459 MOSSEL BAY
FOR AFRO FISHING


NOTES

1. Co-ordinate system : WGS23
2. Elevation datum : Mean sea Level
3. Contour interval : 0,5 meters
4. Service Covers shown as surveyed, lines from engineer's plans.



SCALE 1:400 @ A1
Plan No. TV0774 SITEPLAN.DWG
Datum: 9 May 2019

Tommie Macgill
Landmeter
No. 200
No. 200
No. 200
No. 200

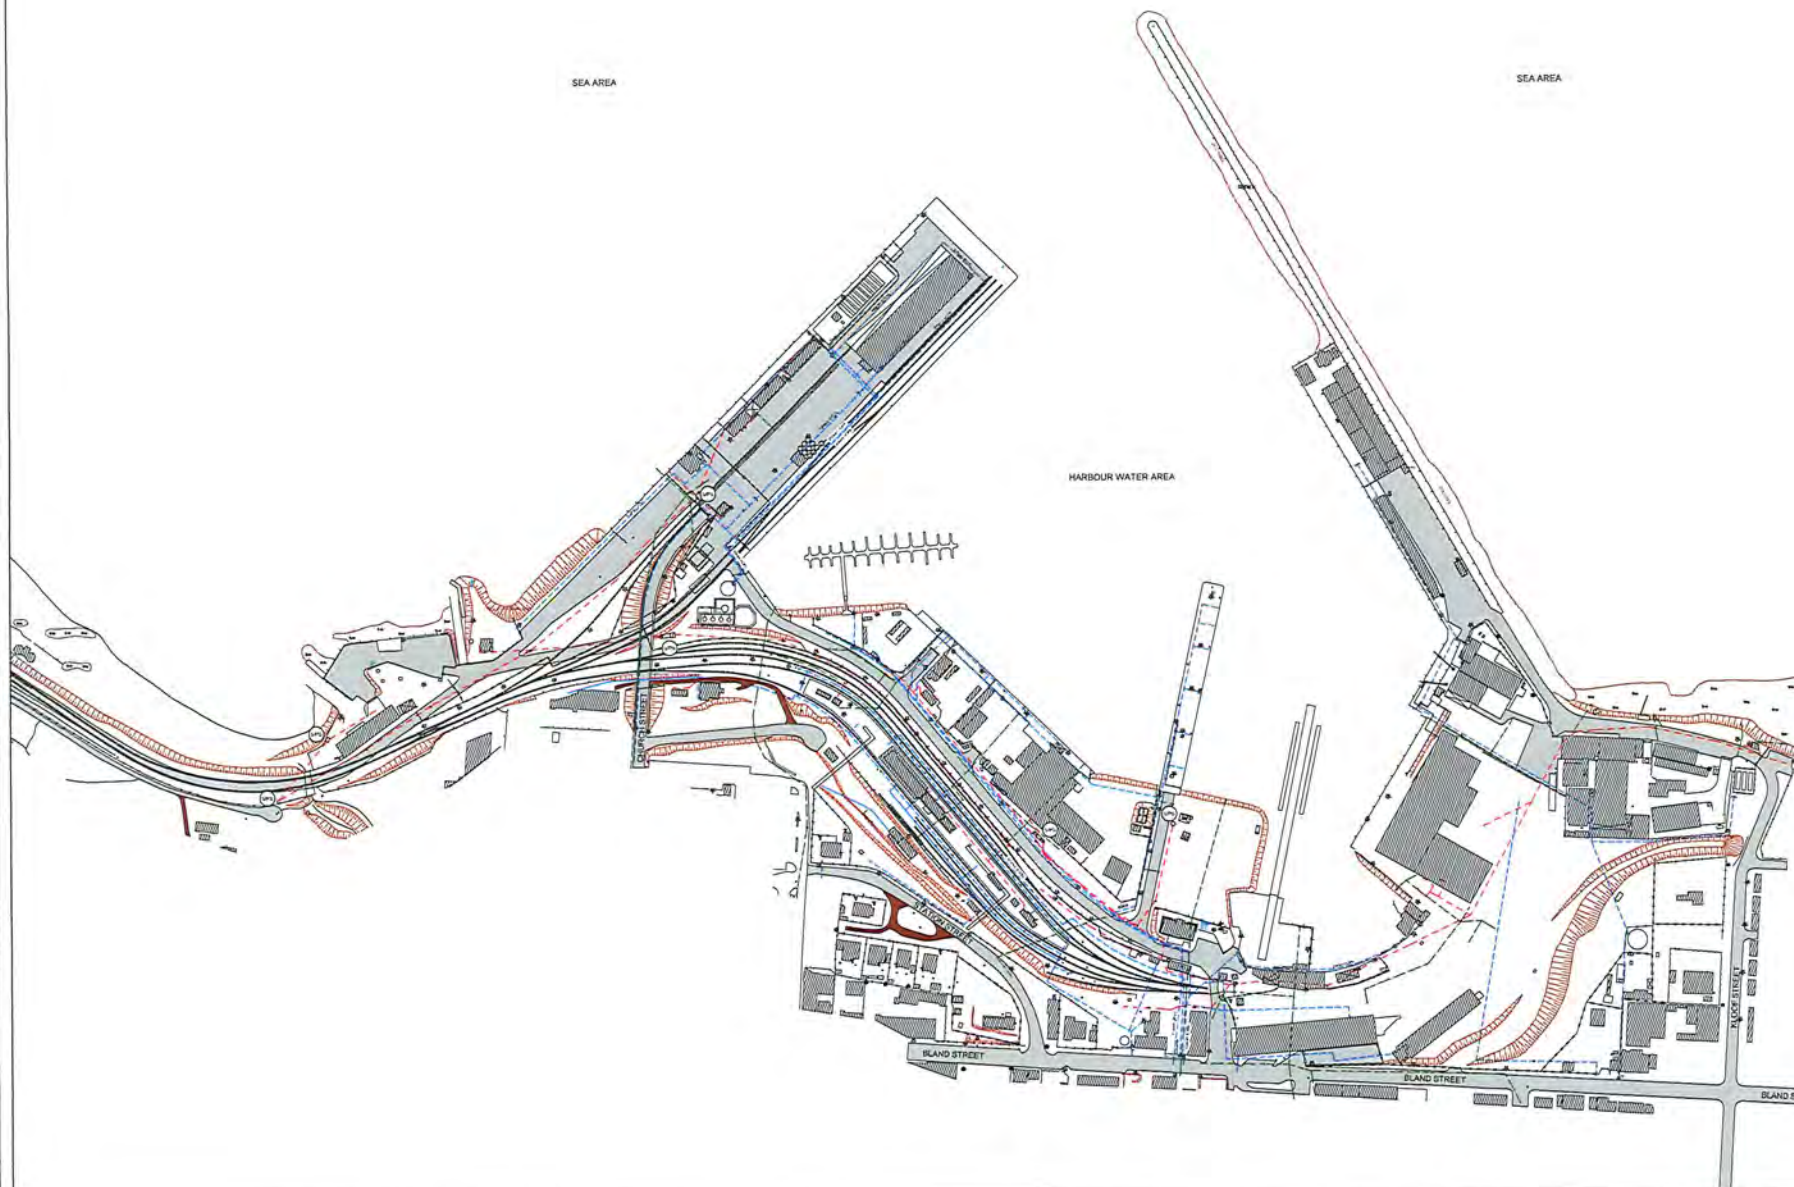

- LEGEND
- EXISTING ROAD PAVEMENT
 - EXISTING ROAD PAVEMENT
PRELIMINARY

NO	DATE	REVISIONS



PROJECT
NP/AM/PM/007/2018
DEVELOPMENT OF CERTAIN PORTIONS
OF LAND IN THE PORT OF MOSSEL BAY

EXISTING CIVIL SERVICES

10409000-001

DESIGNED	CHK	CHECKED	DATE
APPROVED	CHK	CHECKED	DATE