
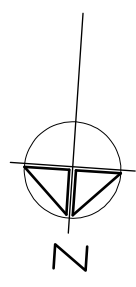


ALL DIMENSIONS AND SPECIFICATIONS TO BE CHECKED & VERIFIED ON SITE BEFORE CONSTRUCTION BEGINS. DISCREPANCIES MUST IMMEDIATELY BE BROUGHT TO THE ATTENTION OF THE PROFESSIONAL.

ALL WORK TO COMPLY WITH LOCAL MUN. BYLAWS, THE N. B. R. AND SANS 0400 CODES.

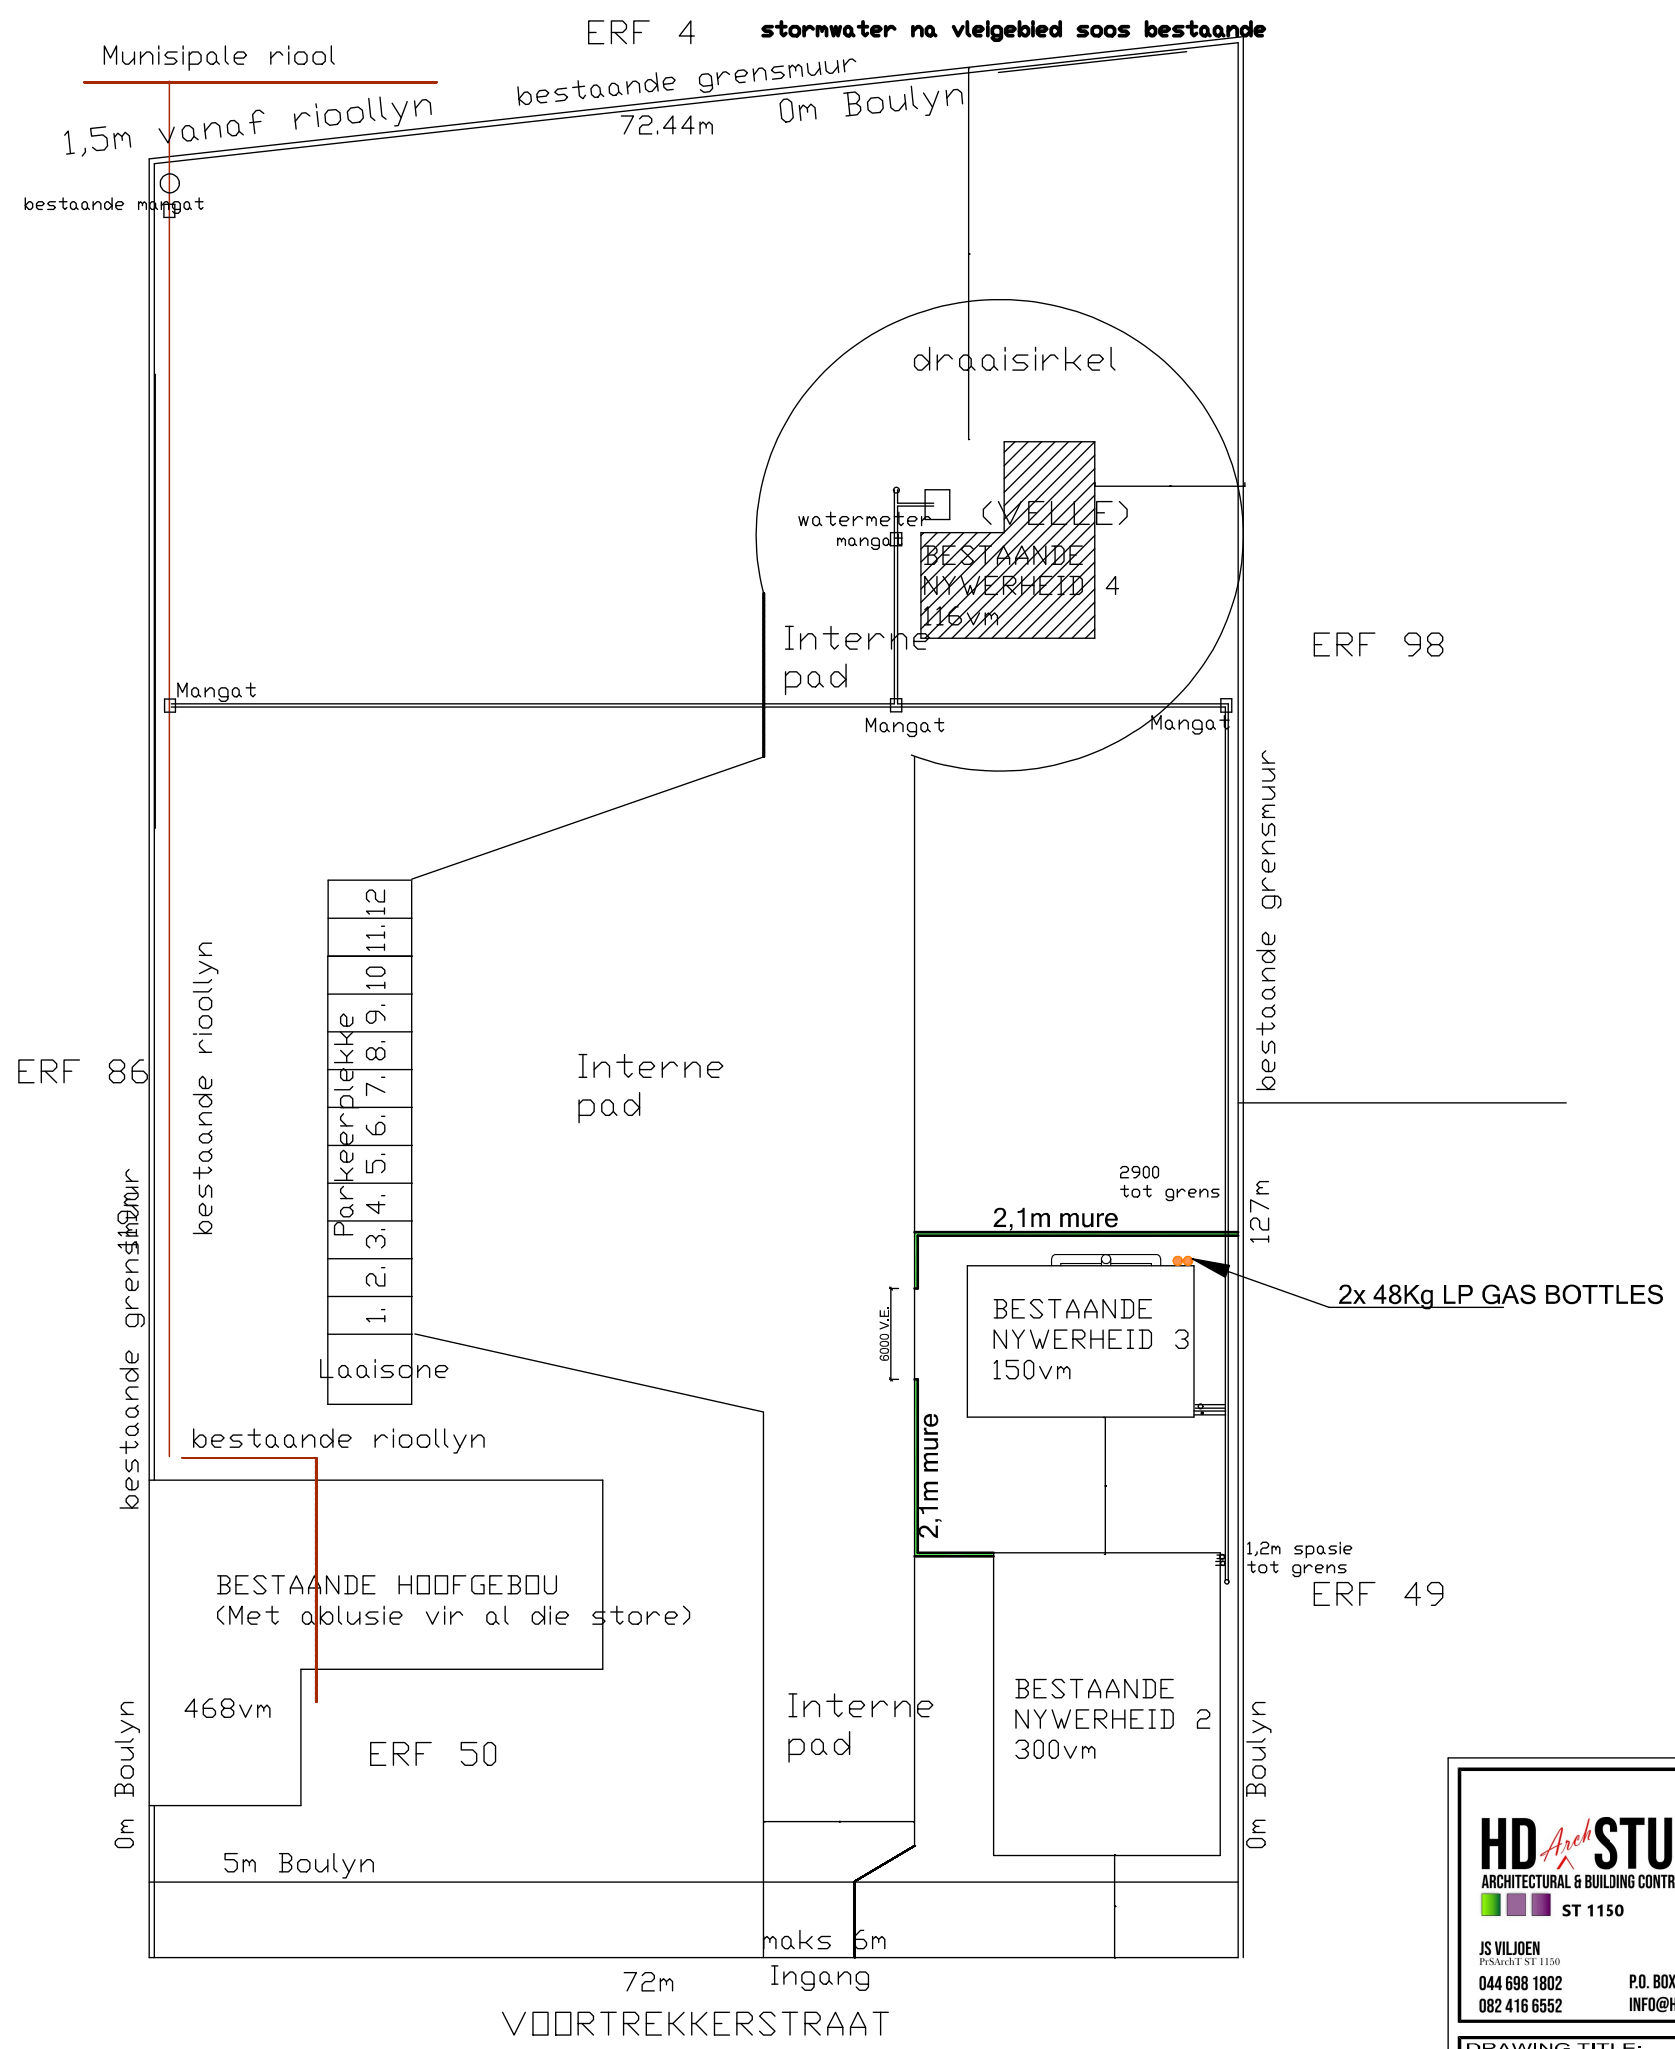

PERSEELPLAN
SKAAL 1:500

HD Arch STUDIO
ARCHITECTURAL & BUILDING CONTROL SERVICES
ST 1150

JS VILJOEN
PESACH ST 1150
044 698 1802
082 416 6552

P.O. BOX 11254, DANA BAY, 6510
INFO@HDSSTUDIO.CO.ZA


DRAWING TITLE:
**PROPOSED
CREMATORIUM
PRETORIUS TRUST ON
ERF 50, MOSSDUSTRIA**

FLOORPLAN ; SITEPLAN
SECTION , ELEVATION


DRAWING NUMBER		REV
2023 ERF 50 MOSS		0
DRAWN	CHECKED	
THEUNO	HANS	
SCALE	DATE:	
1:100 ; 1:50	MAART 2023	
DRAWING STATUS:		
Sketchplan	Mun approval	A3

ALL DIMENSIONS AND SPECIFICATIONS TO BE CHECKED & VERIFIED ON SITE BEFORE CONSTRUCTION BEGINS. DISCREPANCIES MUST IMMEDIATELY BE BROUGHT TO THE ATTENTION OF THE PROFESSIONAL.


ALL WORK TO COMPLY WITH LOCAL MUN. BYLAWS, THE N. B. R. AND SANS 0400 CODES.

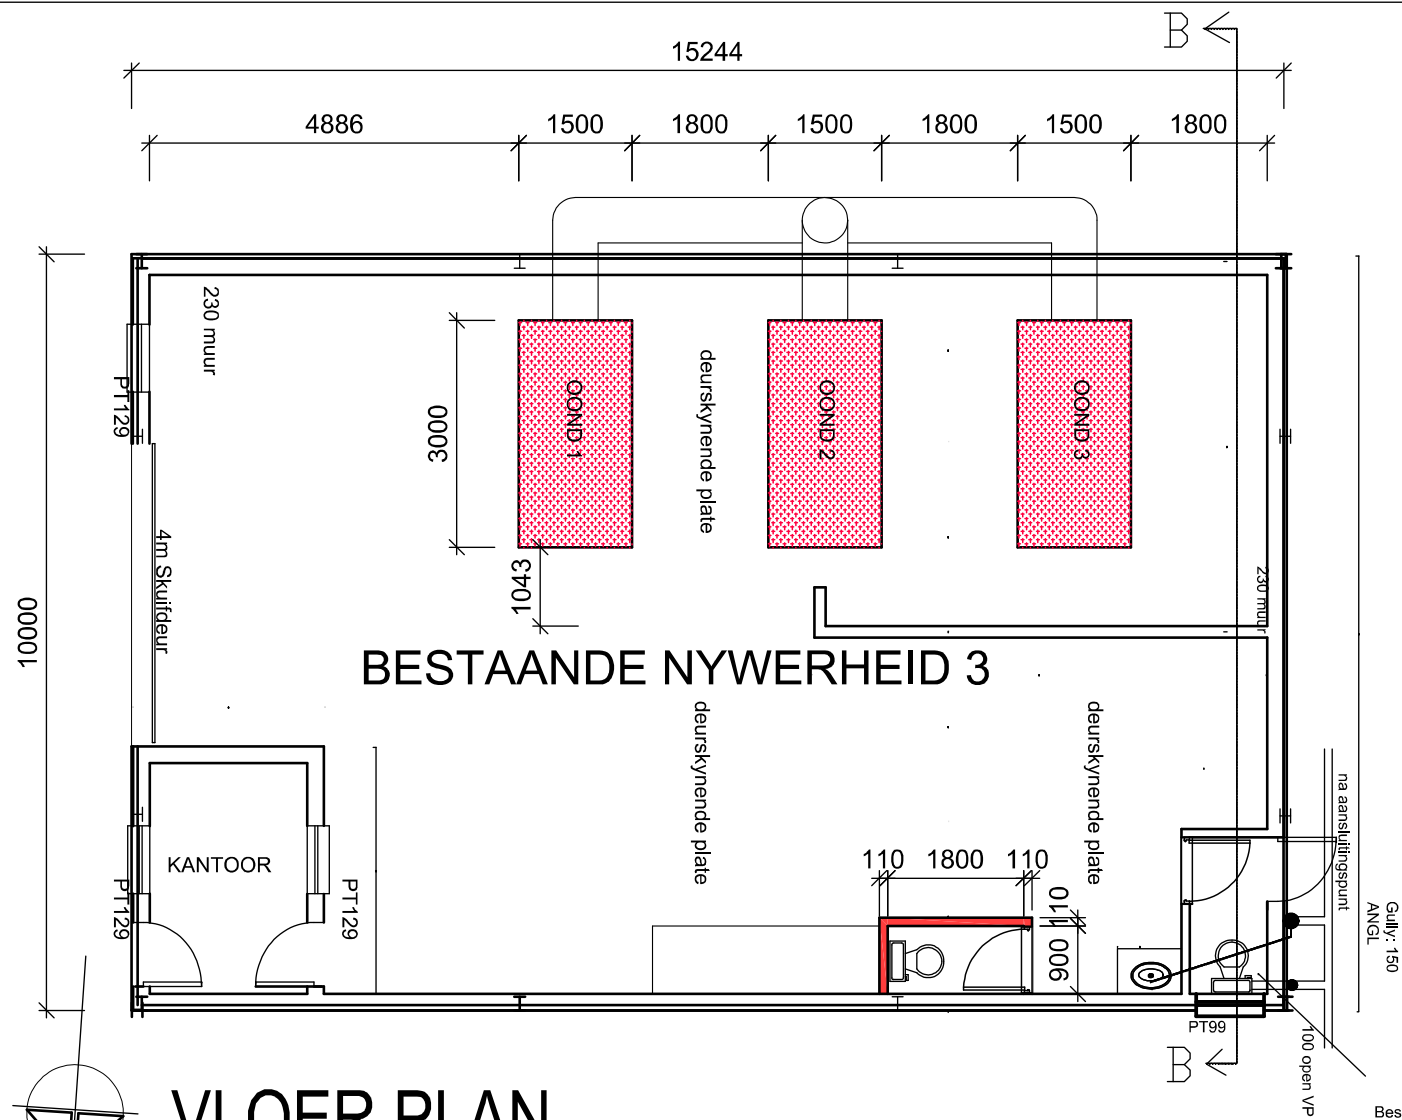


VLOER PLAN
SKAAL 1:100

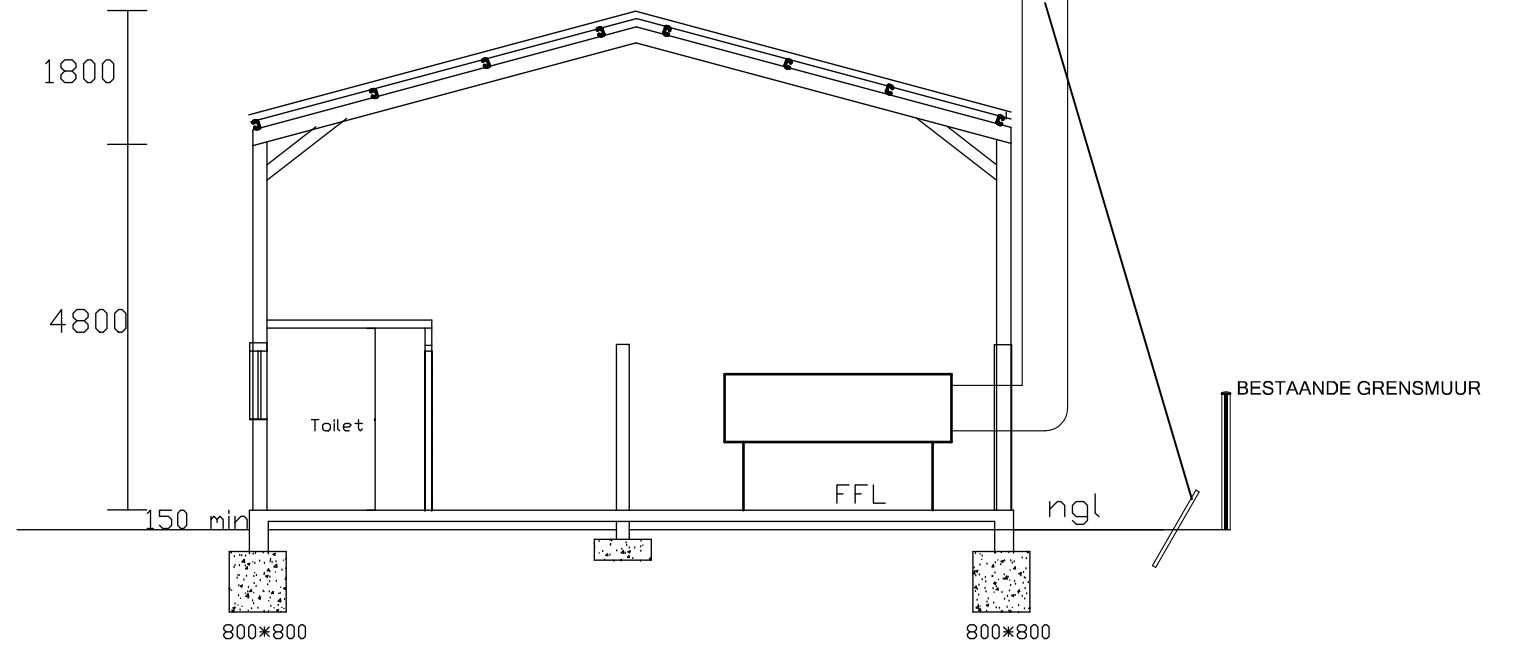

DEURSNIT B-B
SKAAL 1:100

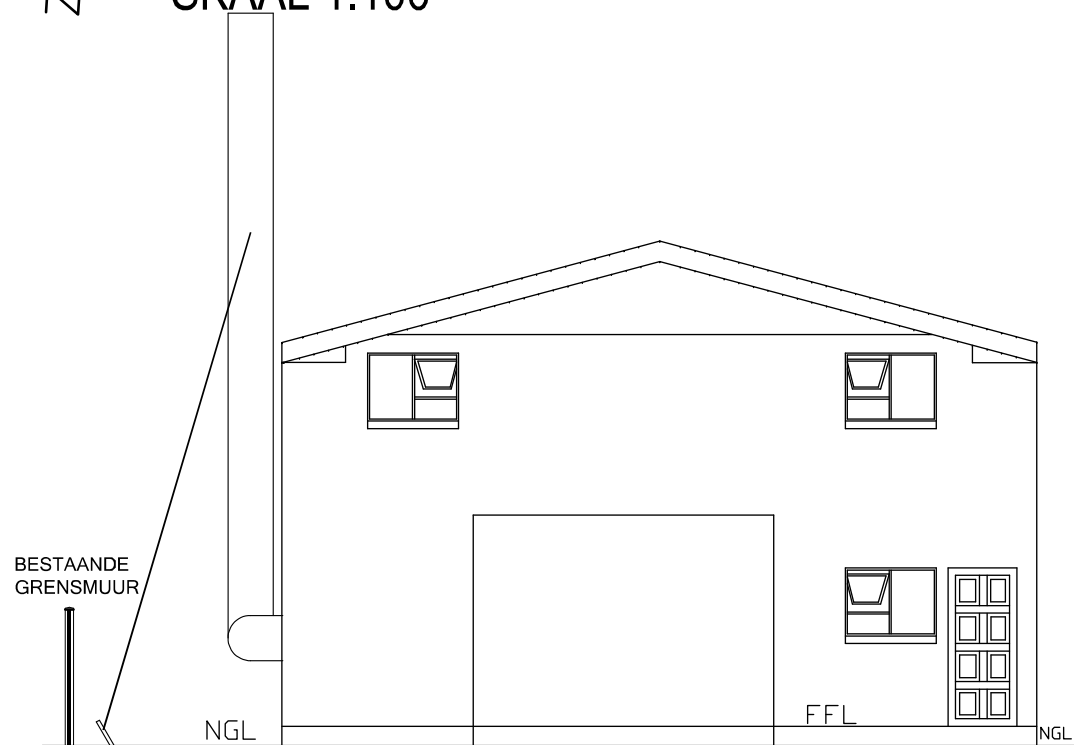

OOS- AANSIG
SKAAL 1:100

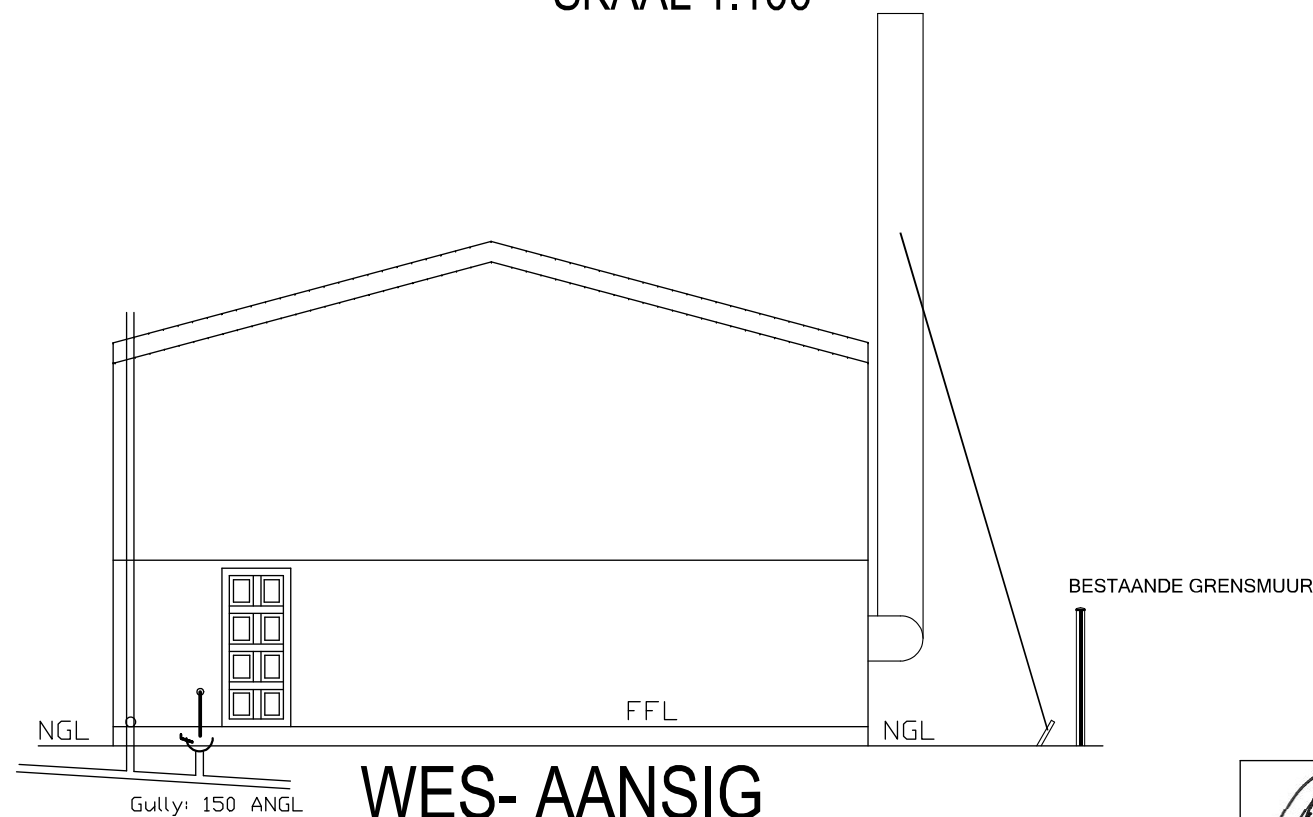

WES- AANSIG
SKAAL 1:100



JS VILJOEN
PESArchT ST 1150
044 698 1802
082 416 6552

P.O. BOX 11254, DANA BAY, 6510
INFO@HDSSTUDIO.CO.ZA


DRAWING TITLE:
**PROPOSED
CREMATORIOM
PRETORIUS TRUST ON
ERF 50, MOSSDUSTRIA**

FLOORPLAN , SITEPLAN


DRAWING NUMBER		REV
2023 ERF 50 MOSS		0
DRAWN	CHECKED	
THEUNO	HANS	
CAD69663800		
SCALE	DATE:	
1:100 ; 1:50	FEB 2022	
DRAWING STATUS:		
Sketchplan	Mun approval	A3

ALL DIMENSIONS AND SPECIFICATIONS TO BE CHECKED & VERIFIED ON SITE BEFORE CONSTRUCTION BEGINS. DISCREPANCIES MUST IMMEDIATELY BE BROUGHT TO THE ATTENTION OF THE PROFESSIONAL.


ALL WORK TO COMPLY WITH LOCAL MUN. BYLAWS, THE N. B. R. AND SANS 0400 CODES.

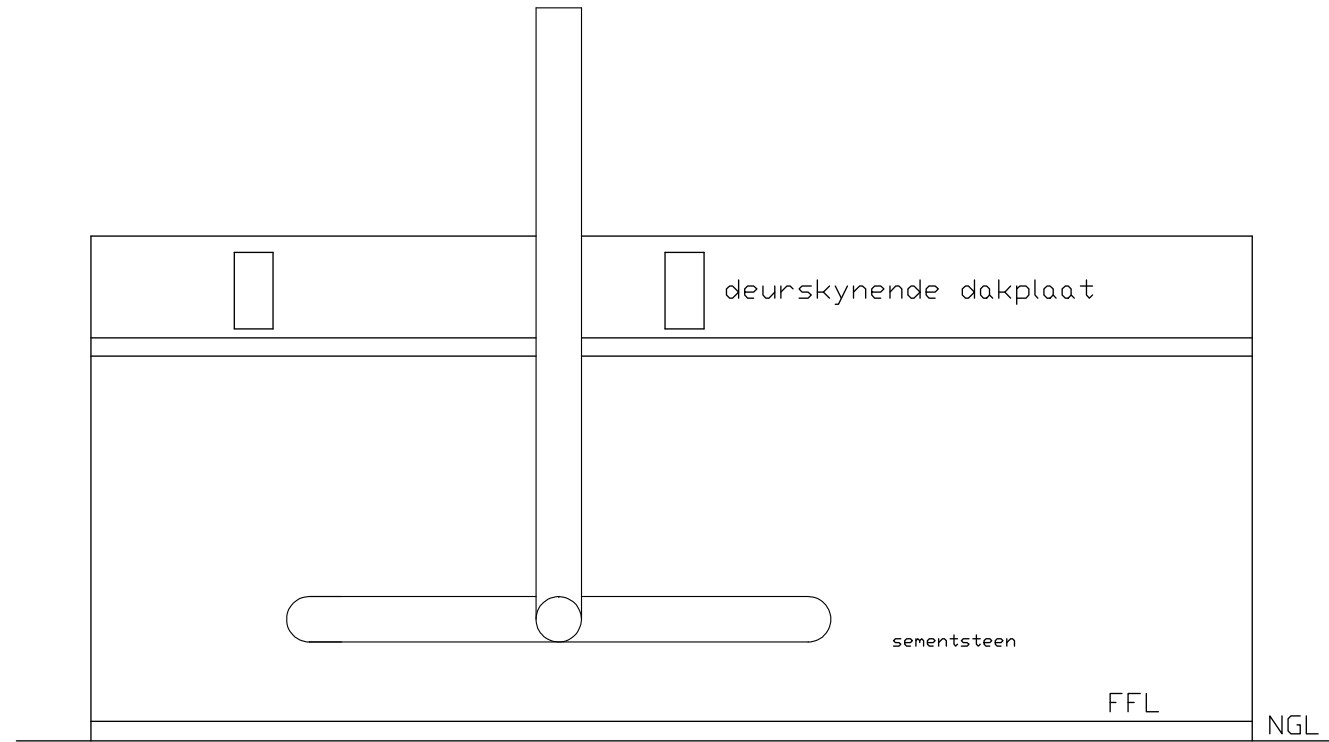

SUID- AANSIG
SKAAL 1:100

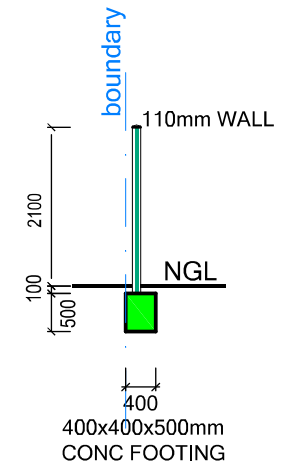

VIBRACRETE
SCALE 1:100

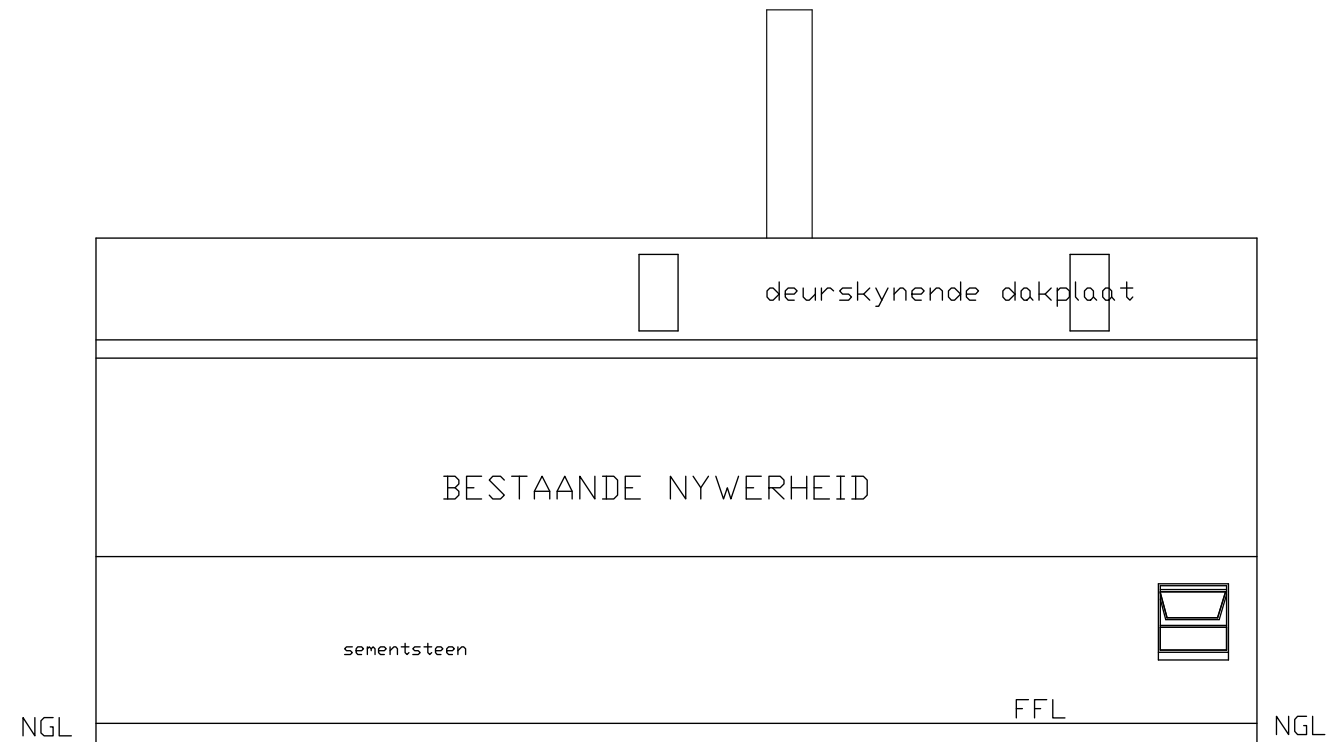

NOORD- AANSIG
SKAAL 1:100



JS VILJOEN
PESArchT ST 1150
044 698 1802
082 416 6552

P.O. BOX 11254, DANA BAY, 6510
INFO@HDESTUDIO.CO.ZA

DRAWING TITLE:
**PROPOSED
CREMATORIOM
PRETORIUS TRUST ON
ERF 50, MOSSDUSTRIA**

FLOORPLAN , SITEPLAN

DRAWING NUMBER		REV
2023 ERF 50 MOSS		0
DRAWN	CHECKED	
THEUNO CAD69663800	HANS	
SCALE	DATE:	
1:100 ; 1:50	FEB 2022	
DRAWING STATUS:		
Sketchplan	Mun approval	A3

