


Preferred Design Alternative

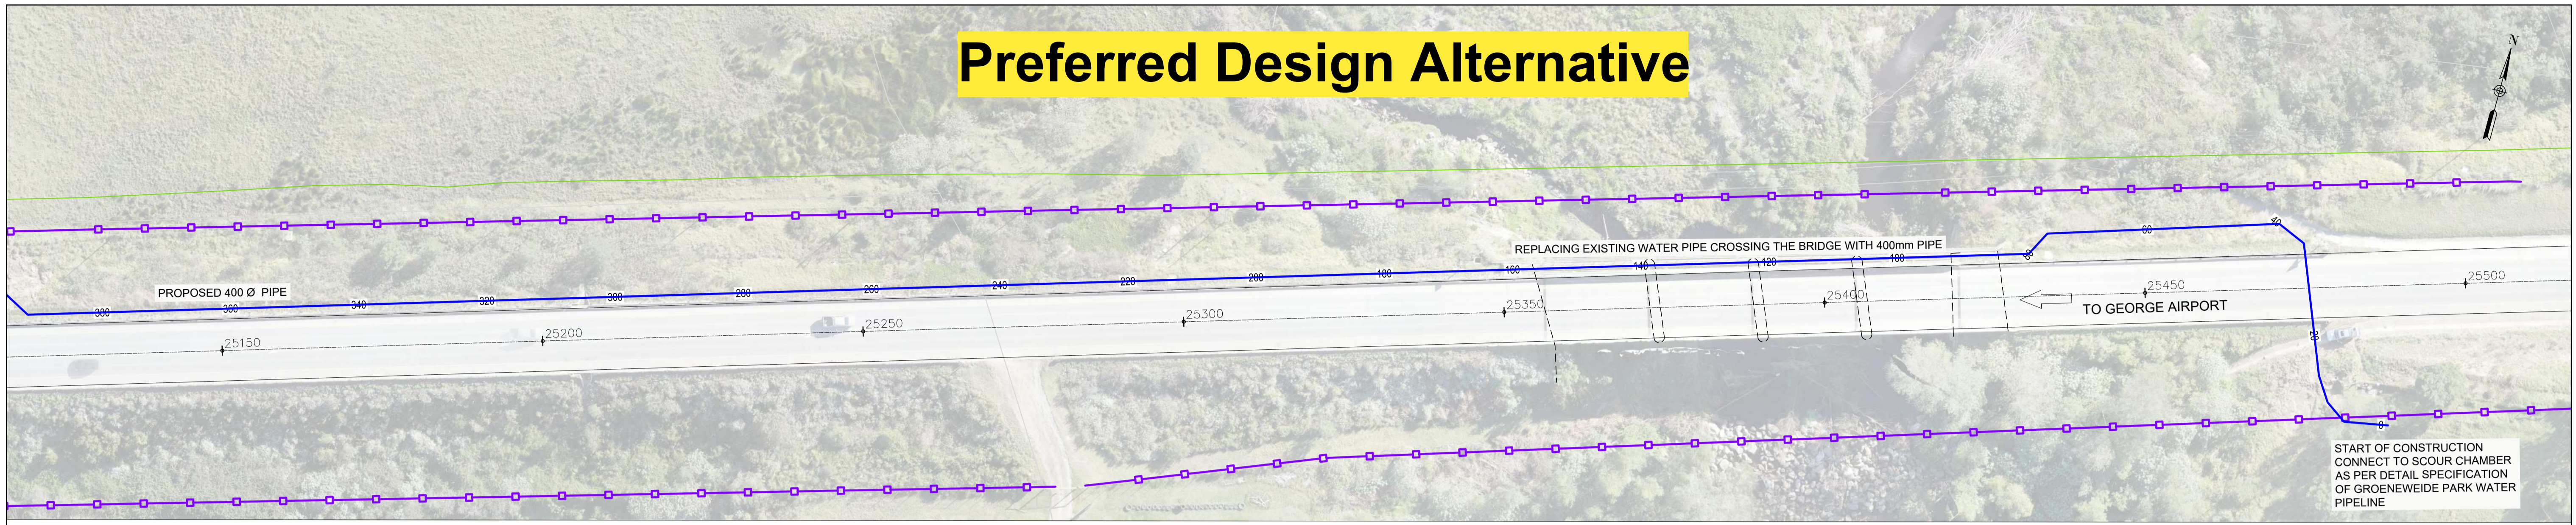

START OF CONSTRUCTION
CONNECT TO SCOUR CHAMBER
AS PER DETAIL SPECIFICATION
OF GROENEWEIDE PARK WATER
PIPELINE



LEGEND	
	EDGE OF ROAD
	FENCE
	CADASTRALS
	5 m BUILDING LINE FROM FENCE
	PROPOSED NEW BULK WATER PIPELINE ROUTE

NOTE:
1. ALL DIMENSIONS TO BE CHECKED
ON SITE BEFORE ANY WORK IS PUT
IN HAND. REFER ANY
DISCREPANCIES TO THE ENGINEER.

CONCEPT DESIGN

NO.	DATE	DESCRIPTION	INITIAL
C00	16-05-2024	ISSUED FOR CONCEPT DESIGN PURPOSES	TC

DESIGNED	A TOOTLA
CHECKED	T CRONJE
DRAWN	A TOOTLA
CHECKED	T CRONJE

SIGNED	SMC South Africa
DATE	

Member of the Surbana Jurong Group

PO Box 10633
George 6530

e-mail: george@smec.com
website: www.smec.com

THE CITY FOR ALL REASONS

13 Progress St
George 6529

Tel (044) 873-5029
Fax (044) 873-5086

PO Box 19
George 6530

e-mail: civilinfo@george.org.za
website: www.george.org.za

c/o York & Market St
George 6529


Tel (044) 801-9496
Fax (044) 529-9872




SIGNED	George Municipality
DATE	

**UPGRADE OF AIRPORT
BULK WATER PIPELINE**

**PREFERRED PIPELINE ROUTE
LAYOUT SHEET 01 OF 04**

SIZE	A1	SCALE	1:500
PROJECT DRAWING NUMBER		C1915 - 613 - 001	
REV	C00	SHEET No.	01 OF 04

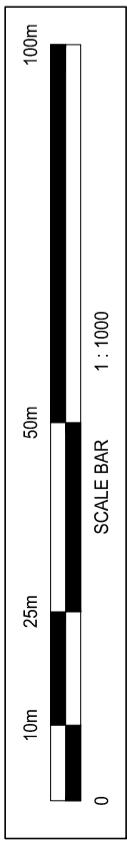


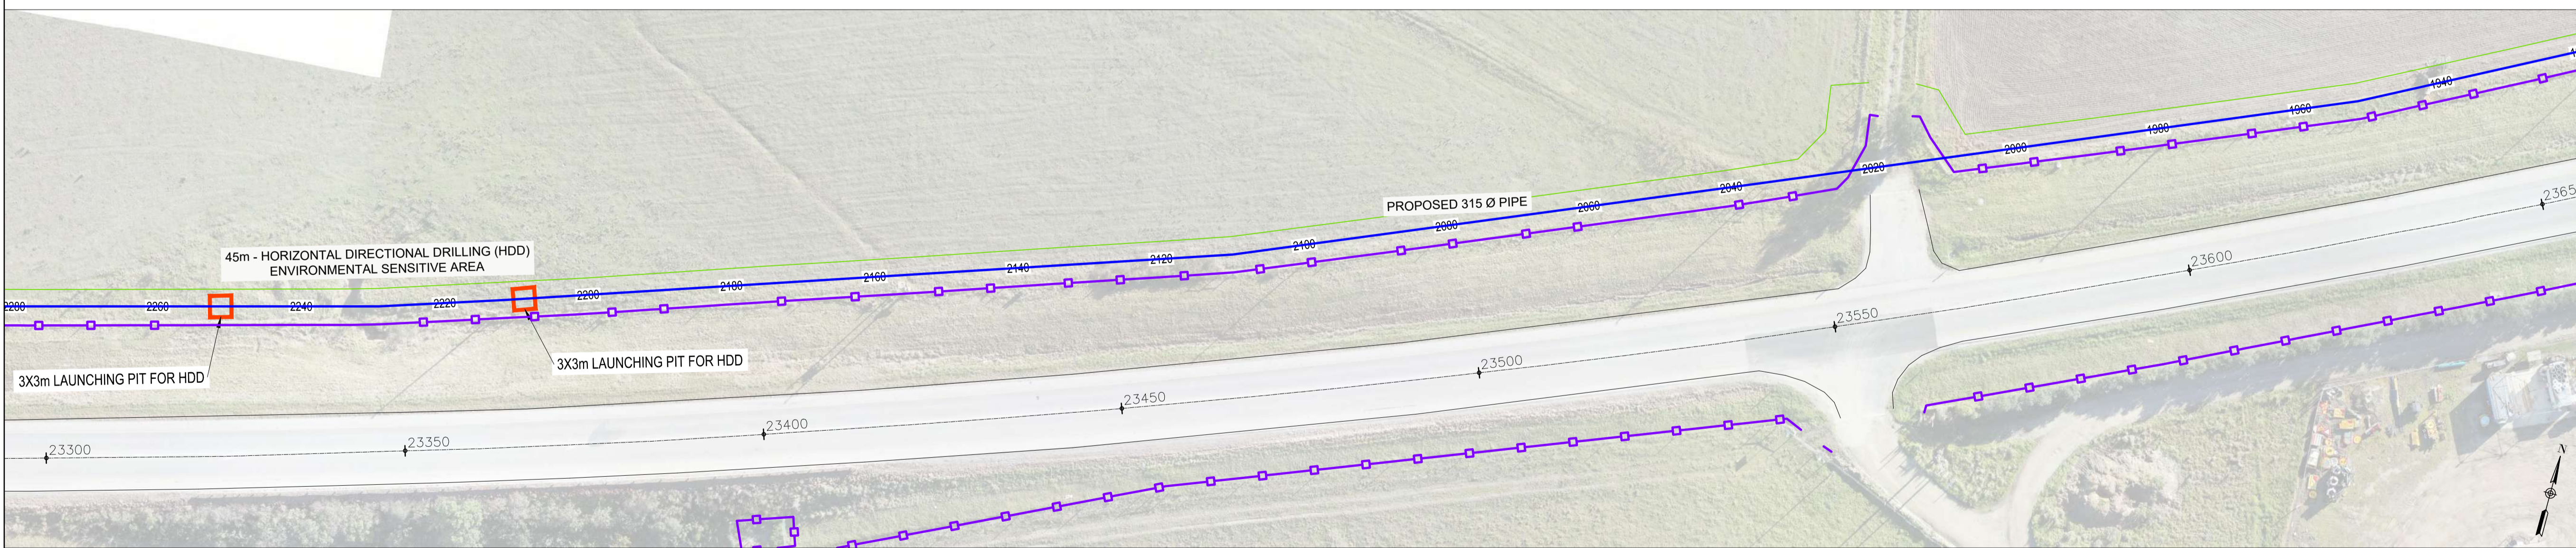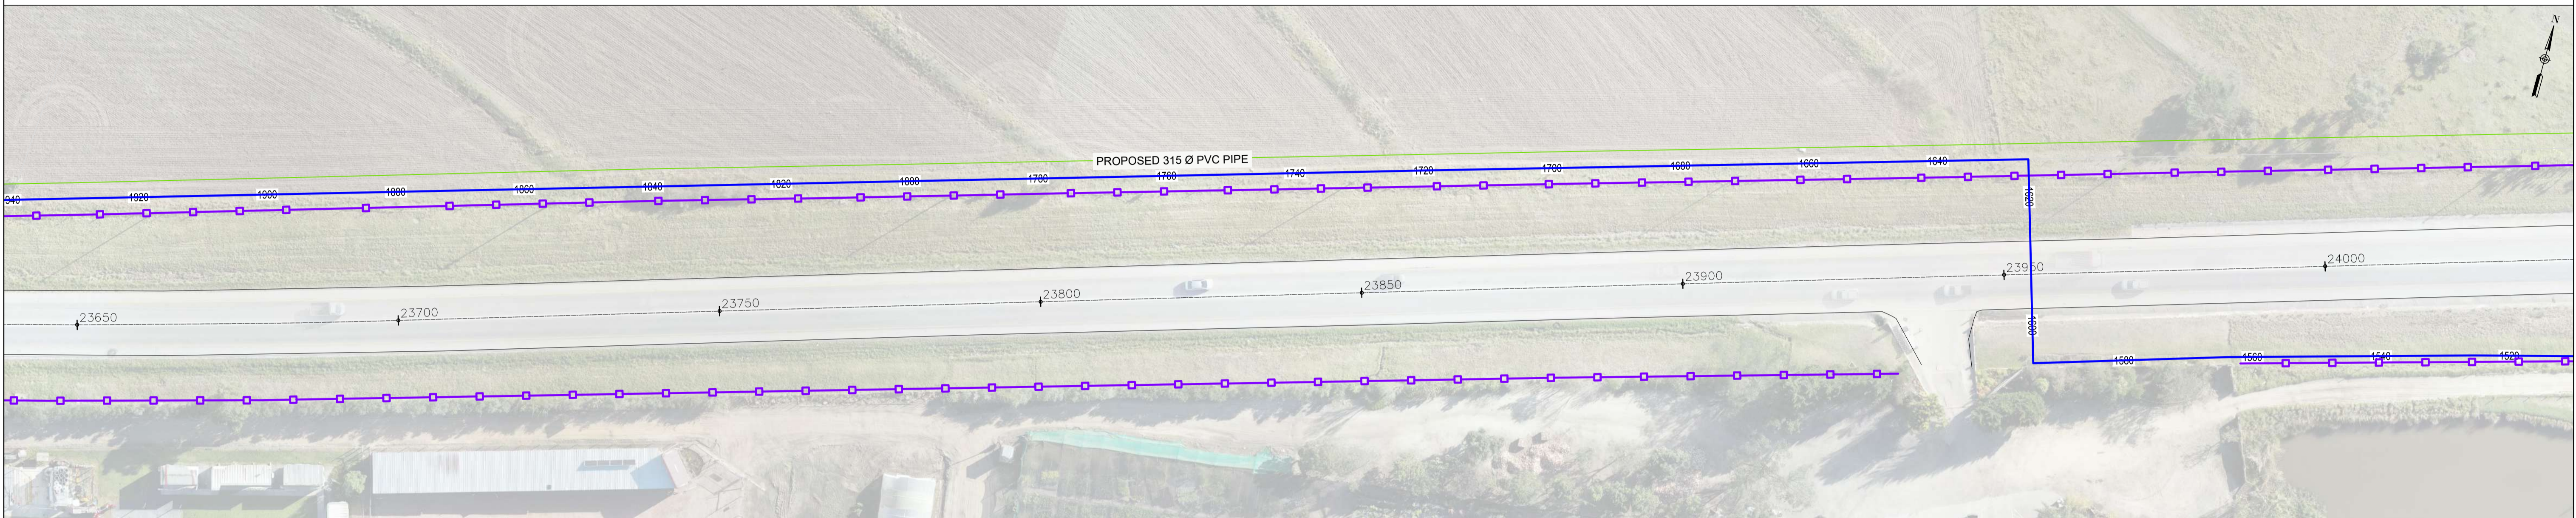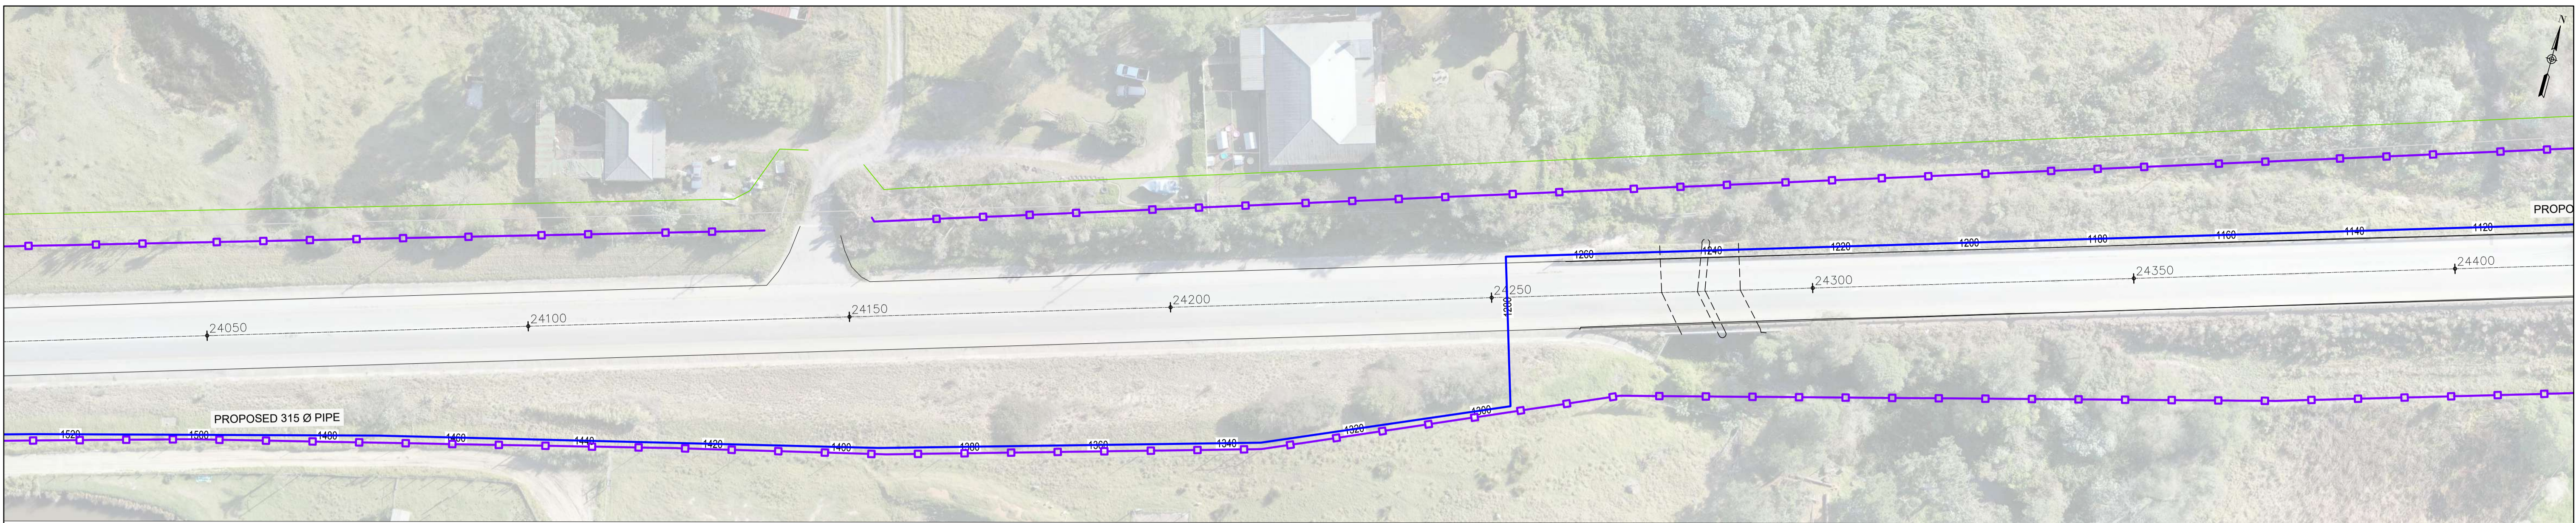

LEGEND	
—	EDGE OF ROAD
—○—	FENCE
—	CADASTRALS
—	5 m BUILDING LINE FROM FENCE
—○—	PROPOSED NEW BULK WATER PIPELINE ROUTE

NOTE:
 1. ALL DIMENSIONS TO BE CHECKED ON SITE BEFORE ANY WORK IS PUT IN HAND. REFER ANY DISCREPANCIES TO THE ENGINEER.

CONCEPT DESIGN

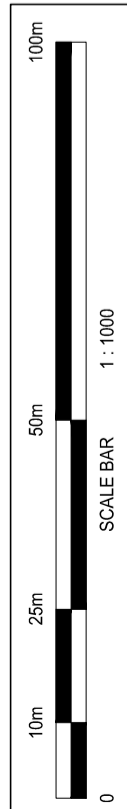

NO.	DATE	DESCRIPTION	INITIAL
C00	16-05-2024	ISSUED FOR CONCEPT DESIGN PURPOSES	TC

DESIGNED	A TOOTLA
CHECKED	T CRONJE
DRAWN	A TOOTLA
CHECKED	T CRONJE

SIGNED	SMC South Africa
DATE	

Member of the Surbana Jurong Group

PO Box 10633
George 6530

13 Progress St
George 6529

e-mail: george@smc.com
website: www.smc.com

Tel (044) 873-5029
Fax (044) 873-5086

PO Box 19
George 6530

c/o York & Market St
George 6529

e-mail: civilinfo@george.org.za
website: www.george.org.za




Tel (044) 801-9496
Fax (044) 529-9872

SIGNED	George Municipality
DATE	

UPGRADE OF AIRPORT BULK WATER PIPELINE

PREFERRED PIPELINE ROUTE LAYOUT SHEET 02 OF 04

SIZE	A1	SCALE	1:500
PROJECT DRAWING NUMBER	C1915 - 613 - 002		
REV	C00	SHEET No.	02 OF 04

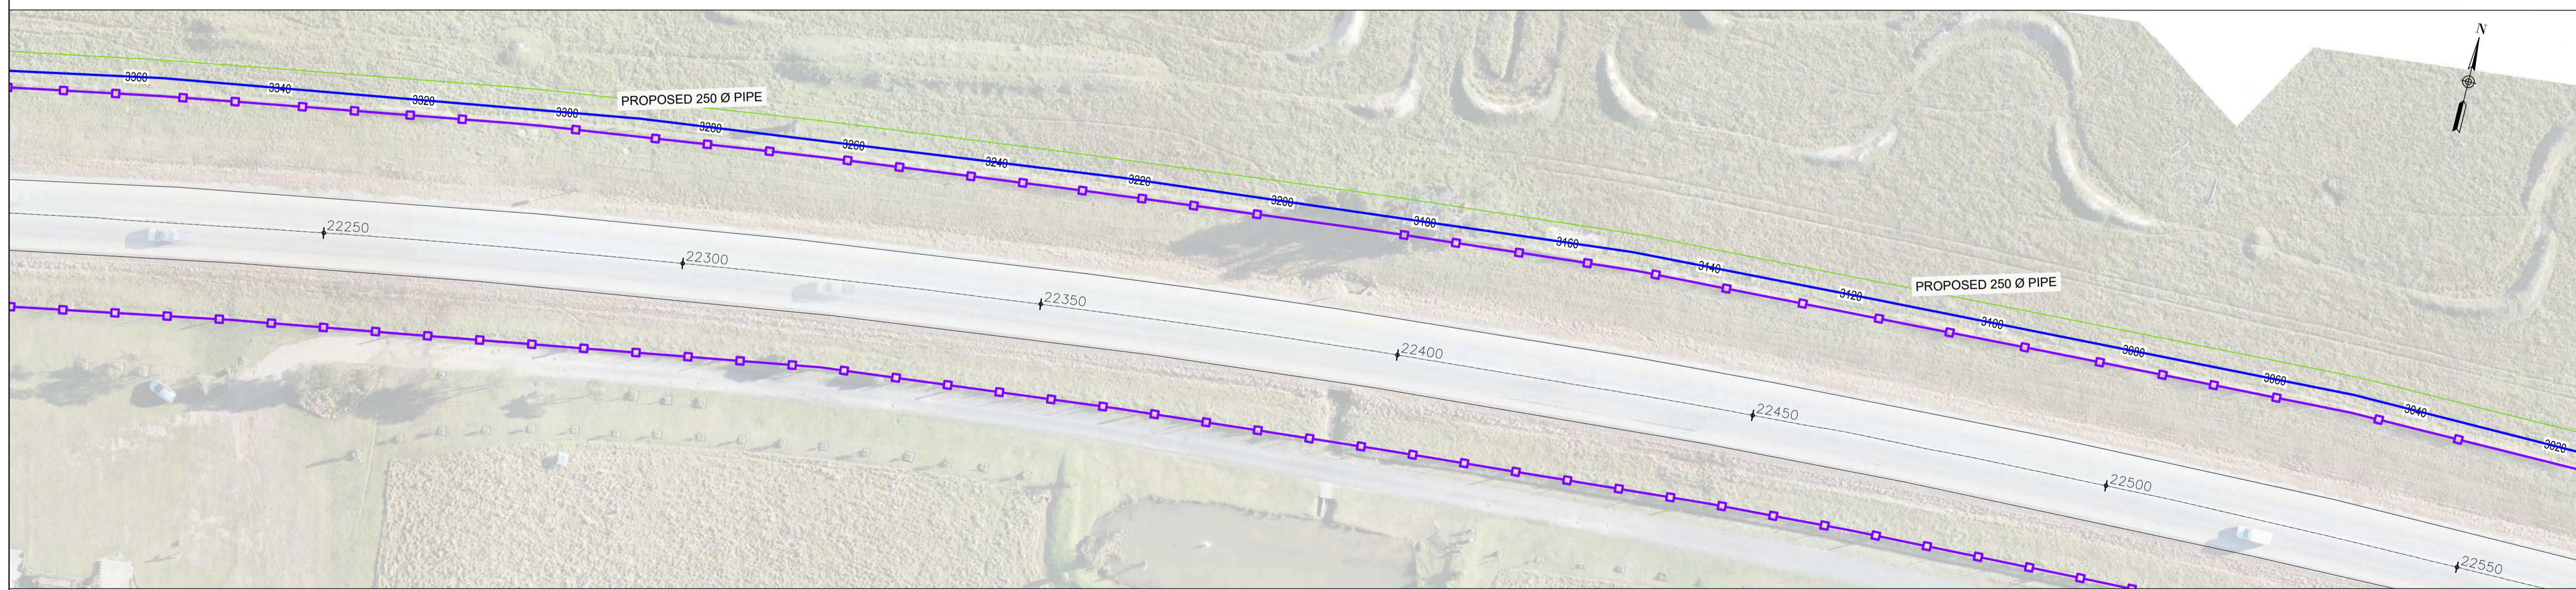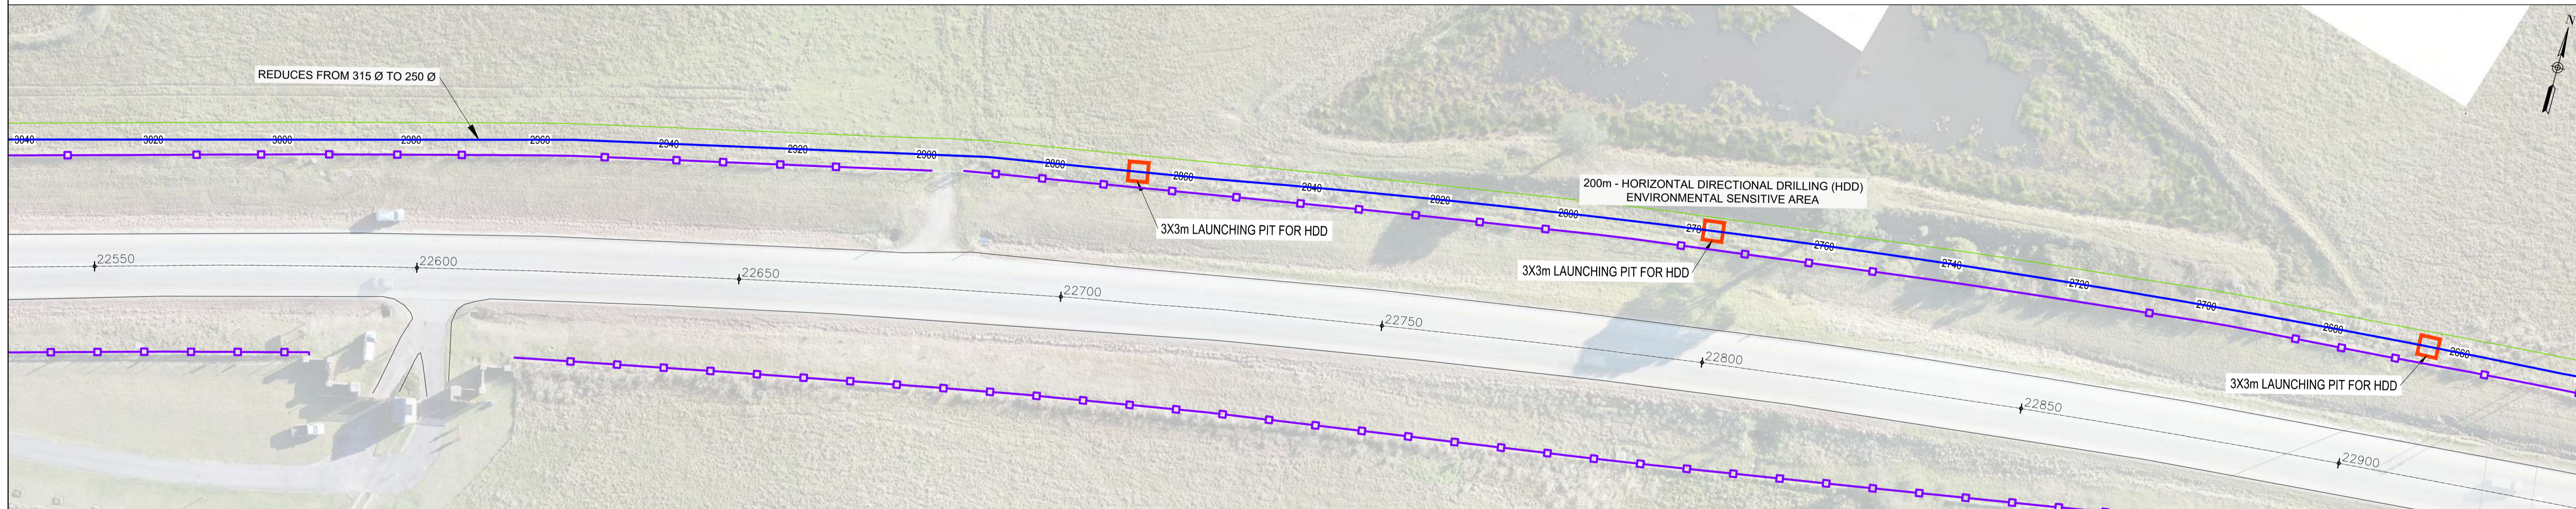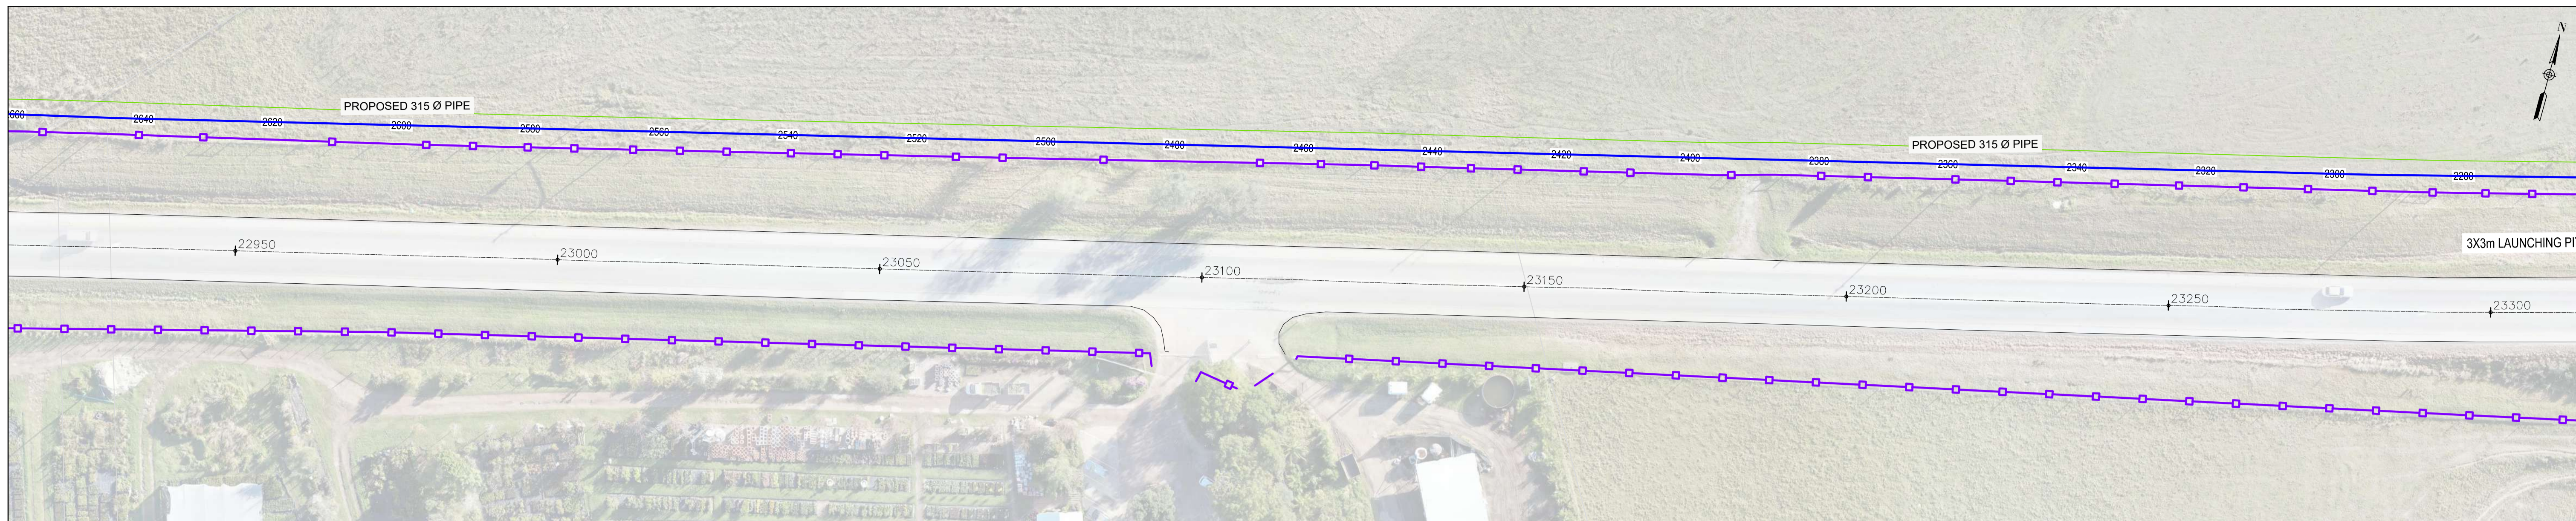

LEGEND

- EDGE OF ROAD
- FENCE
- CADASTRALS
- 5 m BUILDING LINE FROM FENCE
- PROPOSED NEW BULK WATER PIPELINE ROUTE

NOTE:
 1. ALL DIMENSIONS TO BE CHECKED ON SITE BEFORE ANY WORK IS PUT IN HAND. REFER ANY DISCREPANCIES TO THE ENGINEER.

CONCEPT DESIGN

NO.	DATE	DESCRIPTION	INITIAL
C00	16-05-2024	ISSUED FOR CONCEPT DESIGN PURPOSES	TC

DESIGNED	A TOOTLA
CHECKED	T CRONJE
DRAWN	A TOOTLA
CHECKED	T CRONJE

SIGNED	SMC South Africa
DATE	

SMEC
 South Africa
 Member of the Surbana Jurong Group

PO Box 10633
 George 6530

13 Progress St
 George 6529

e-mail: george@smec.com
 website: www.smec.com

Tel (044) 873-5029
 Fax (044) 873-5086

GEORGE
 THE CITY FOR ALL REASONS

PO Box 19
 George 6530

c/o York & Market St
 George 6529

e-mail: civilinfo@george.org.za
 website: www.george.org.za


Tel (044) 801-9496
 Fax (044) 629-9872


SIGNED	George Municipality
DATE	

UPGRADE OF AIRPORT BULK WATER PIPELINE

PREFERRED PIPELINE ROUTE LAYOUT SHEET 03 OF 04


SIZE	A1	SCALE	1:500
PROJECT DRAWING NUMBER	C1915 - 613 - 003		
REV	C00	SHEET No.	03 OF 04

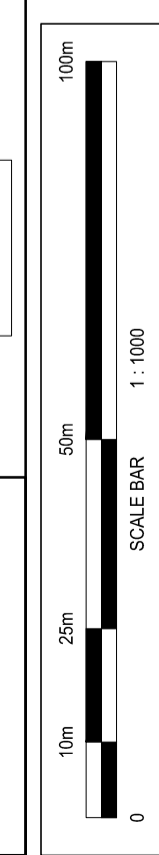

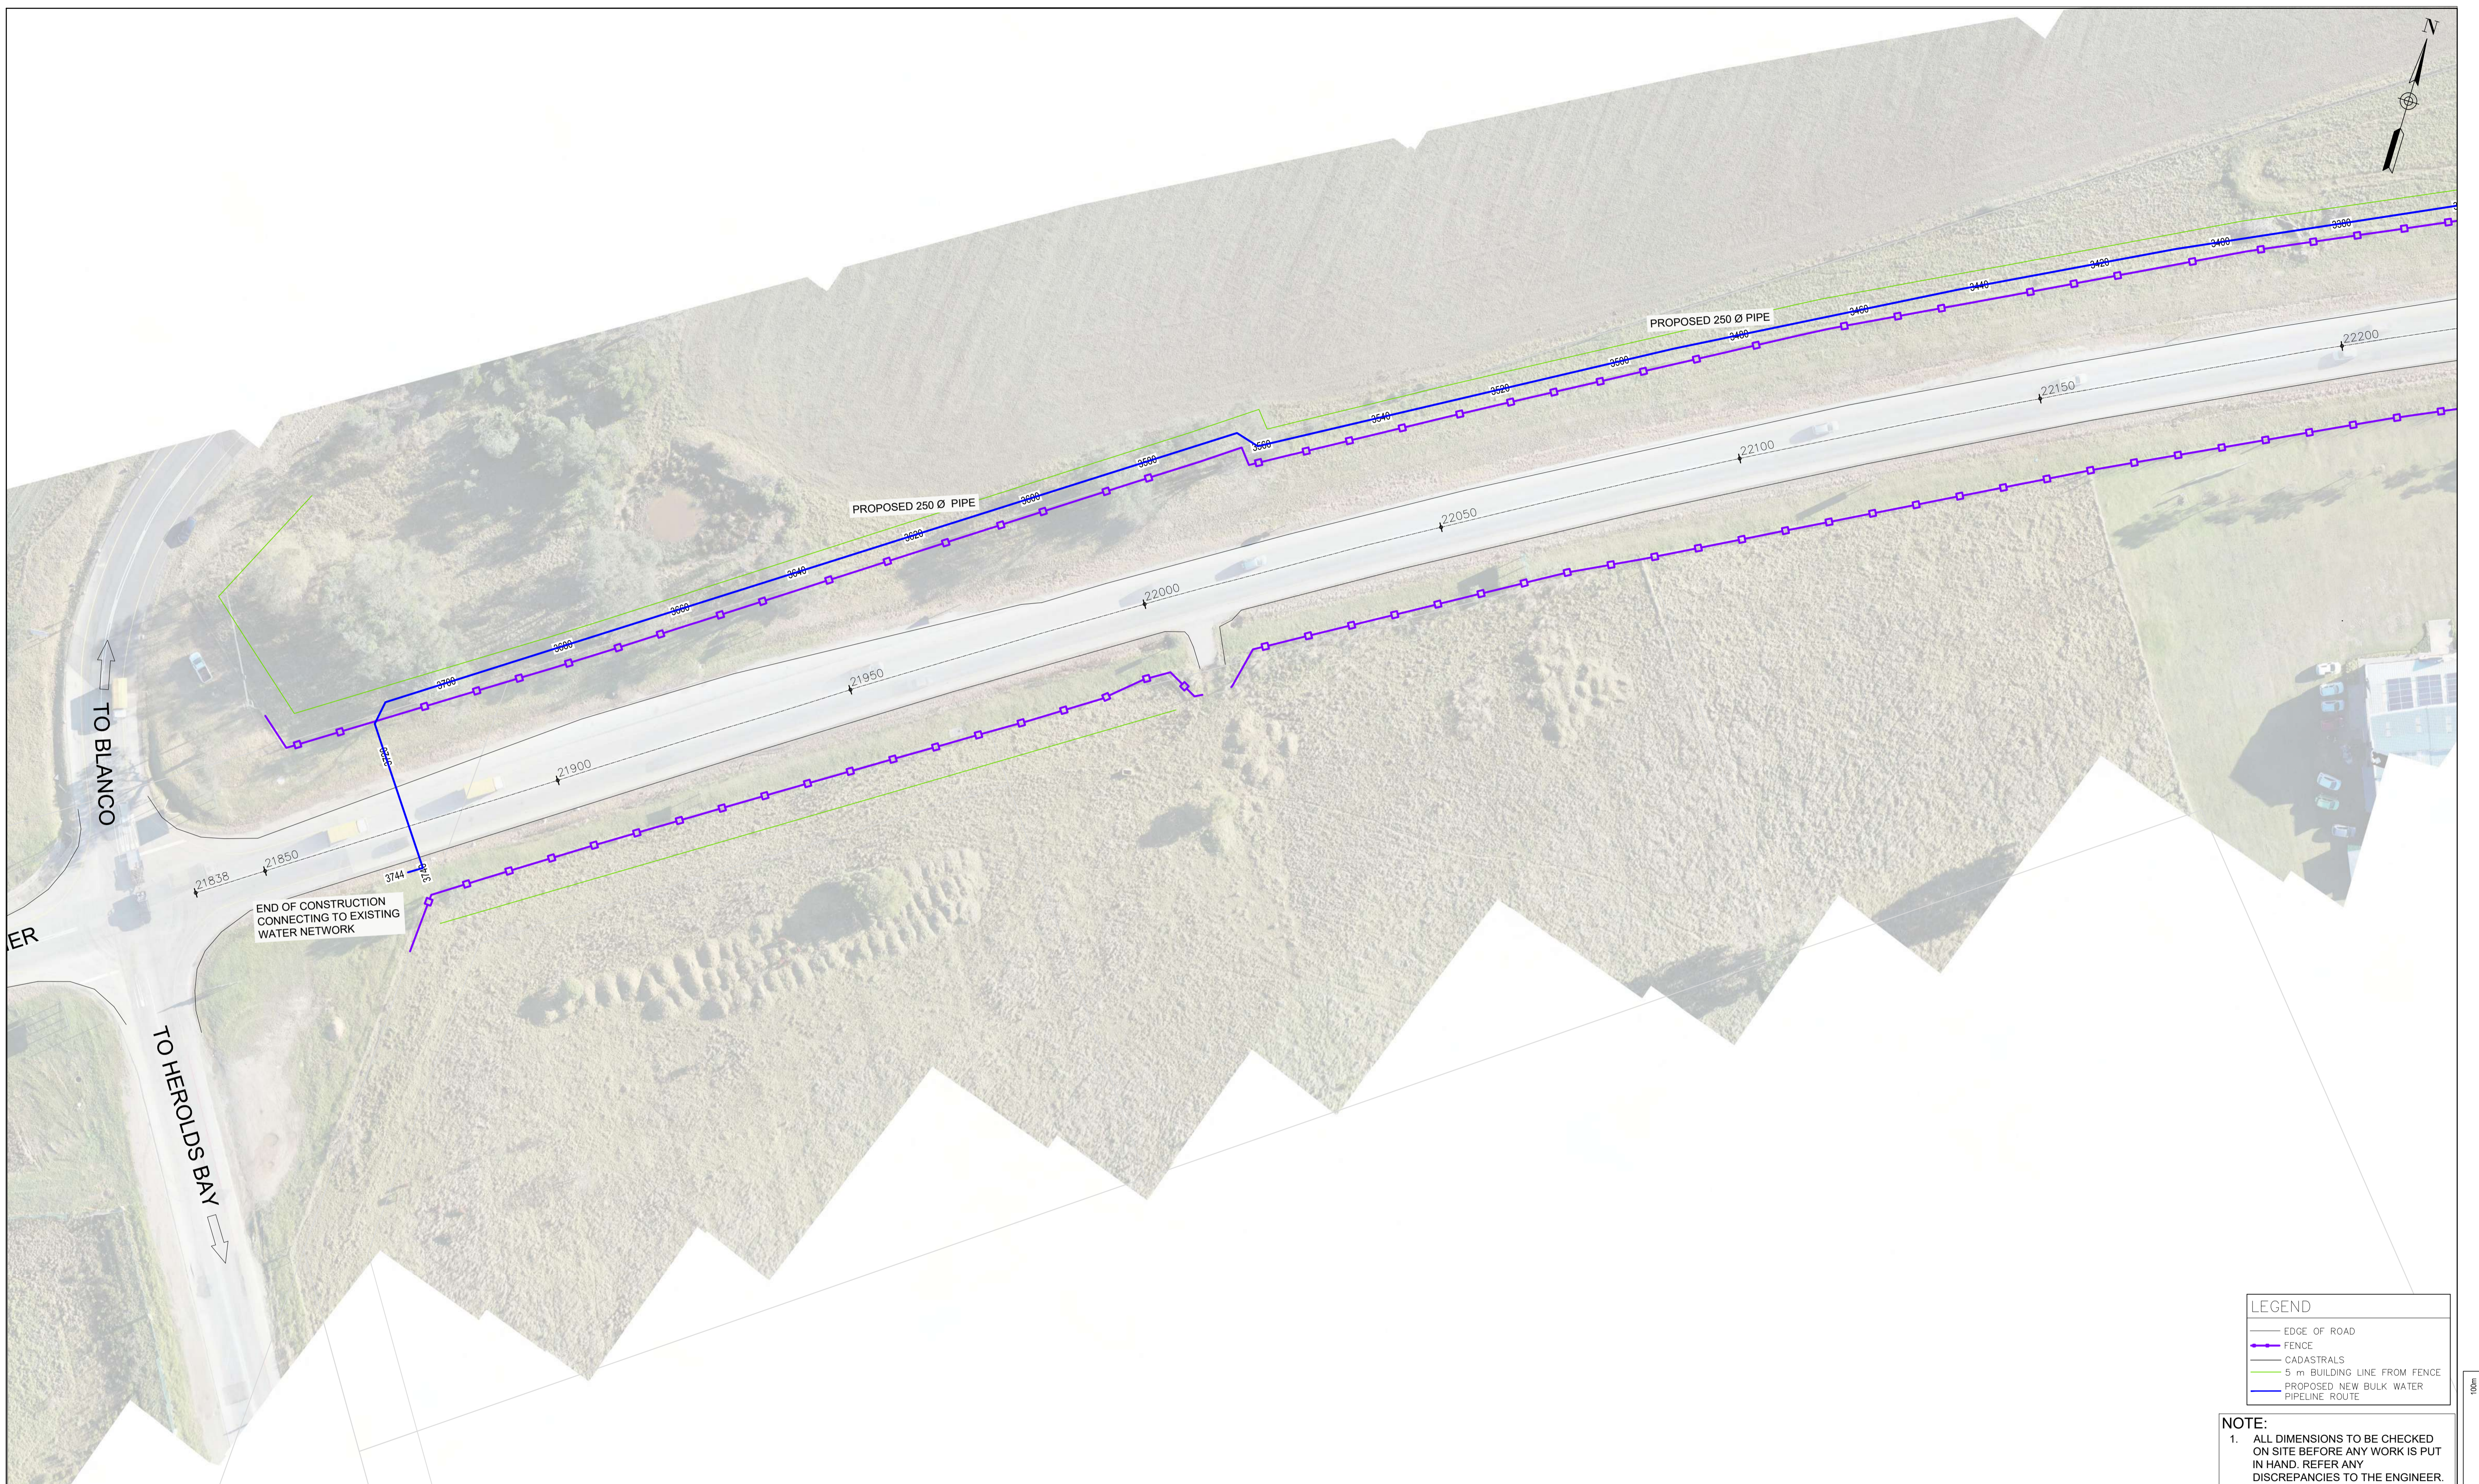

LEGEND	
	EDGE OF ROAD
	FENCE
	CADASTRALS
	5 m BUILDING LINE FROM FENCE
	PROPOSED NEW BULK WATER PIPELINE ROUTE

NOTE:
 1. ALL DIMENSIONS TO BE CHECKED ON SITE BEFORE ANY WORK IS PUT IN HAND. REFER ANY DISCREPANCIES TO THE ENGINEER.

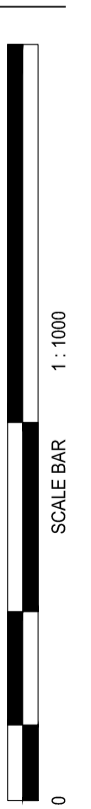

CONCEPT DESIGN

NO.	DATE	DESCRIPTION	INITIAL
C00	16-05-2024	ISSUED FOR CONCEPT DESIGN PURPOSES	TC

DESIGNED	A TOOTLA
CHECKED	T CRONJE
DRAWN	A TOOTLA
CHECKED	T CRONJE

SIGNED _____
 SMEC South Africa
 DATE _____

PO Box 10633
 George 6530
 e-mail: george@smec.com
 website: www.smec.com

13 Progress St
 George 6529
 Tel (044) 873-5029
 Fax (044) 873-5086

PO Box 19
 George 6530
 e-mail: civilinfo@george.org.za
 website: www.george.org.za

c/o York & Market St
 George 6529
 Tel (044) 801-9496
 Fax (044) 529-9872

SIGNED _____
 George Municipality
 DATE _____


UPGRADE OF AIRPORT BULK WATER PIPELINE

PREFERRED PIPELINE ROUTE LAYOUT SHEET 04 OF 04

SIZE	A1	SCALE	1:500
PROJECT DRAWING NUMBER			
C1915 - 613 - 004			
REV	C00	SHEET No.	04 OF 04


Preferred & Non-Preferred Design Alternatives

Non-Preferred Design Alternative - Gwaiing Bridge Crossing (Option 01)

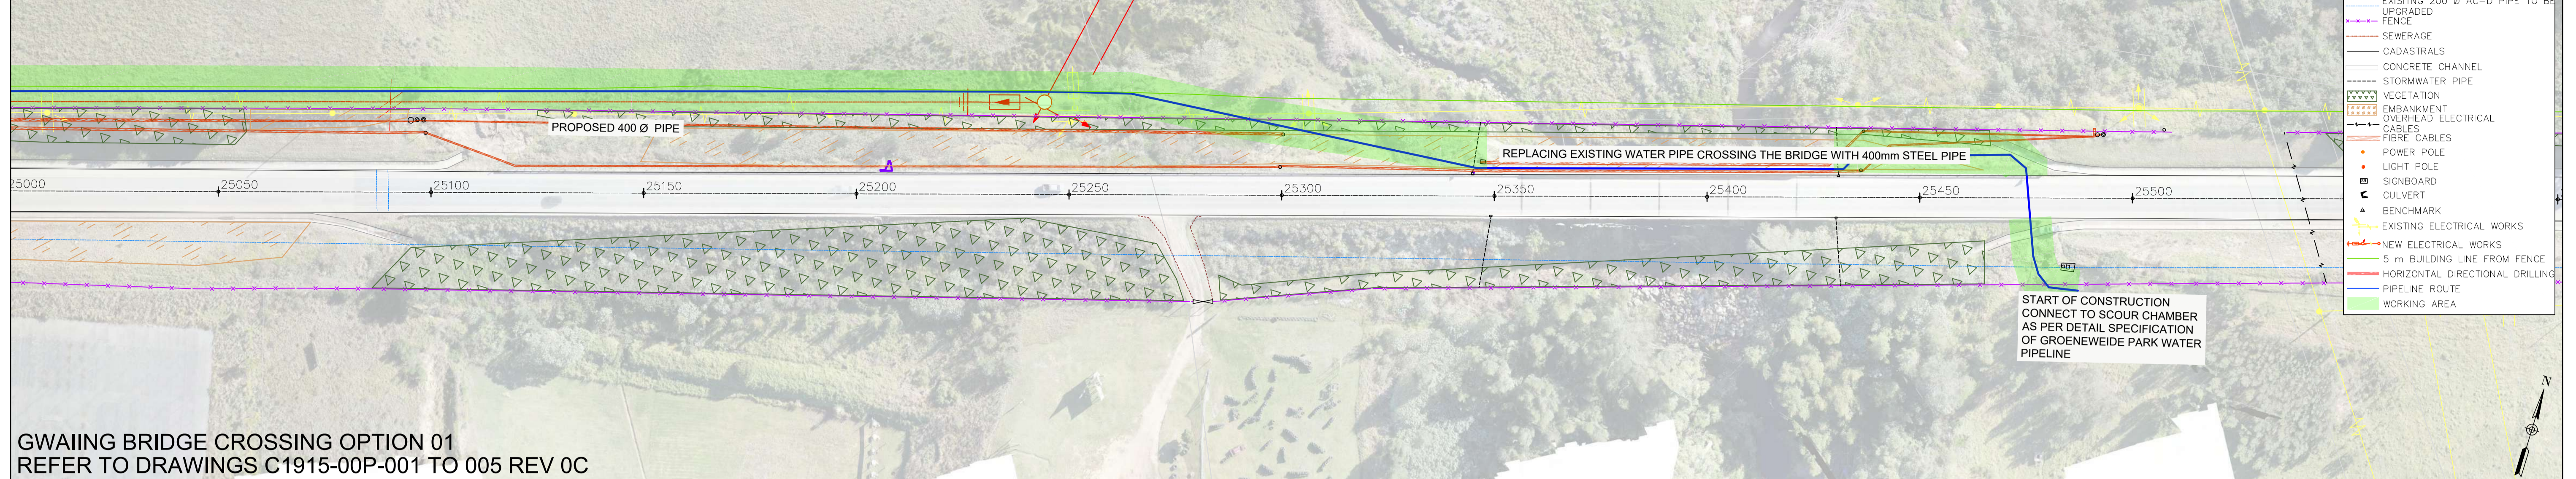


GWAIING BRIDGE CROSSING OPTION 01
REFER TO DRAWINGS C1915-00P-001 TO 005 REV 0C

Preferred Design Alternative - Gwaiing Bridge Crossing (Option 02)

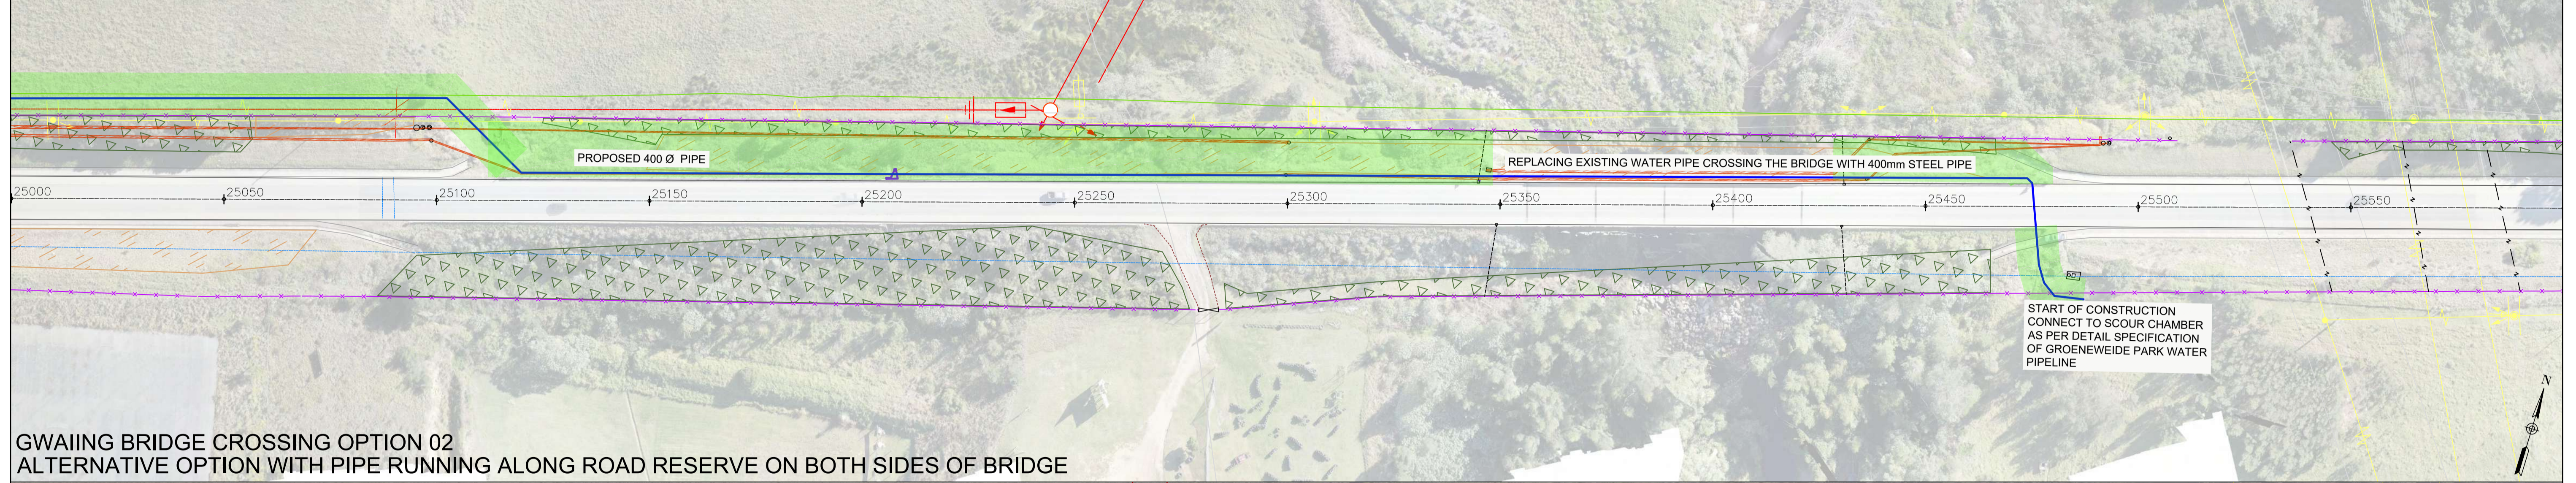

GWAIING BRIDGE CROSSING OPTION 02
ALTERNATIVE OPTION WITH PIPE RUNNING ALONG ROAD RESERVE ON BOTH SIDES OF BRIDGE

Non-Preferred Design Alternative - Gwaiing Bridge Crossing (Option 03)

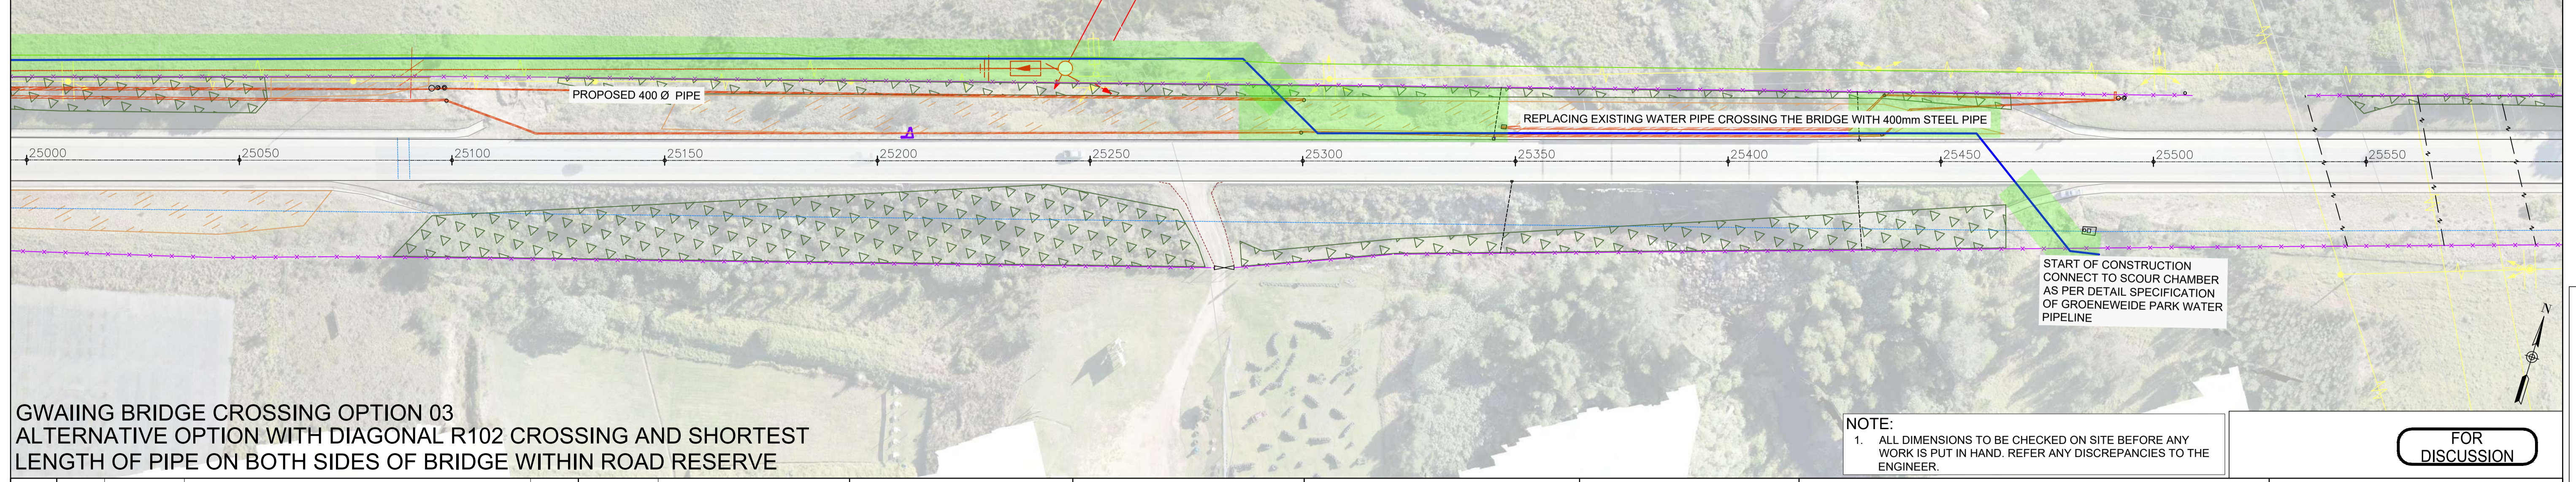

GWAIING BRIDGE CROSSING OPTION 03
ALTERNATIVE OPTION WITH DIAGONAL R102 CROSSING AND SHORTEST LENGTH OF PIPE ON BOTH SIDES OF BRIDGE WITHIN ROAD RESERVE

NOTE:
1. ALL DIMENSIONS TO BE CHECKED ON SITE BEFORE ANY WORK IS PUT IN HAND. REFER ANY DISCREPANCIES TO THE ENGINEER.

FOR DISCUSSION

REVISIONS	NO.	DATE	DESCRIPTION	INITIAL
	C01	10-04-2024	FOR DISCUSSION PURPOSES	TC
	C00	09-04-2024	FOR DISCUSSION PURPOSES	TC

DESIGNED	A TOOTLA
CHECKED	T CRONJE
DRAWN	A TOOTLA
CHECKED	T CRONJE

SIGNED _____
SMC South Africa

DATE _____



Member of the Surbana Jurong Group



PO Box 10633 George 6530 | 13 Progress St George 6529 | PO Box 19 George 6530 | c/o York & Market Street George 6529

e-mail: george@smc.com | Tel (044) 873-5029 | e-mail: civilinfo@george.org.za | Tel (044) 801 9496
 website: www.smc.com | Fax (044) 873-5086 | website: www.george.org.za | Fax (086) 529 9872


SIGNED _____
George Municipality

DATE _____


UPGRADE OF AIRPORT BULK PIPELINE

PROPOSED PIPELINE ROUTE OPTIONS AND ASSOCIATED WORKING AREA GWAIING RIVER BRIDGE CROSSING

SIZE	A1	SCALE	1:750
PROJECT DRAWING NUMBER			
C1951 - 611 - 001			
REV	C01	SHEET No.	01 OF 03

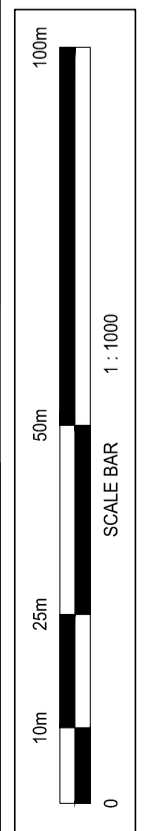


Non- Preferred Design Alternative - Norga Culvert Crossing (Option 01)

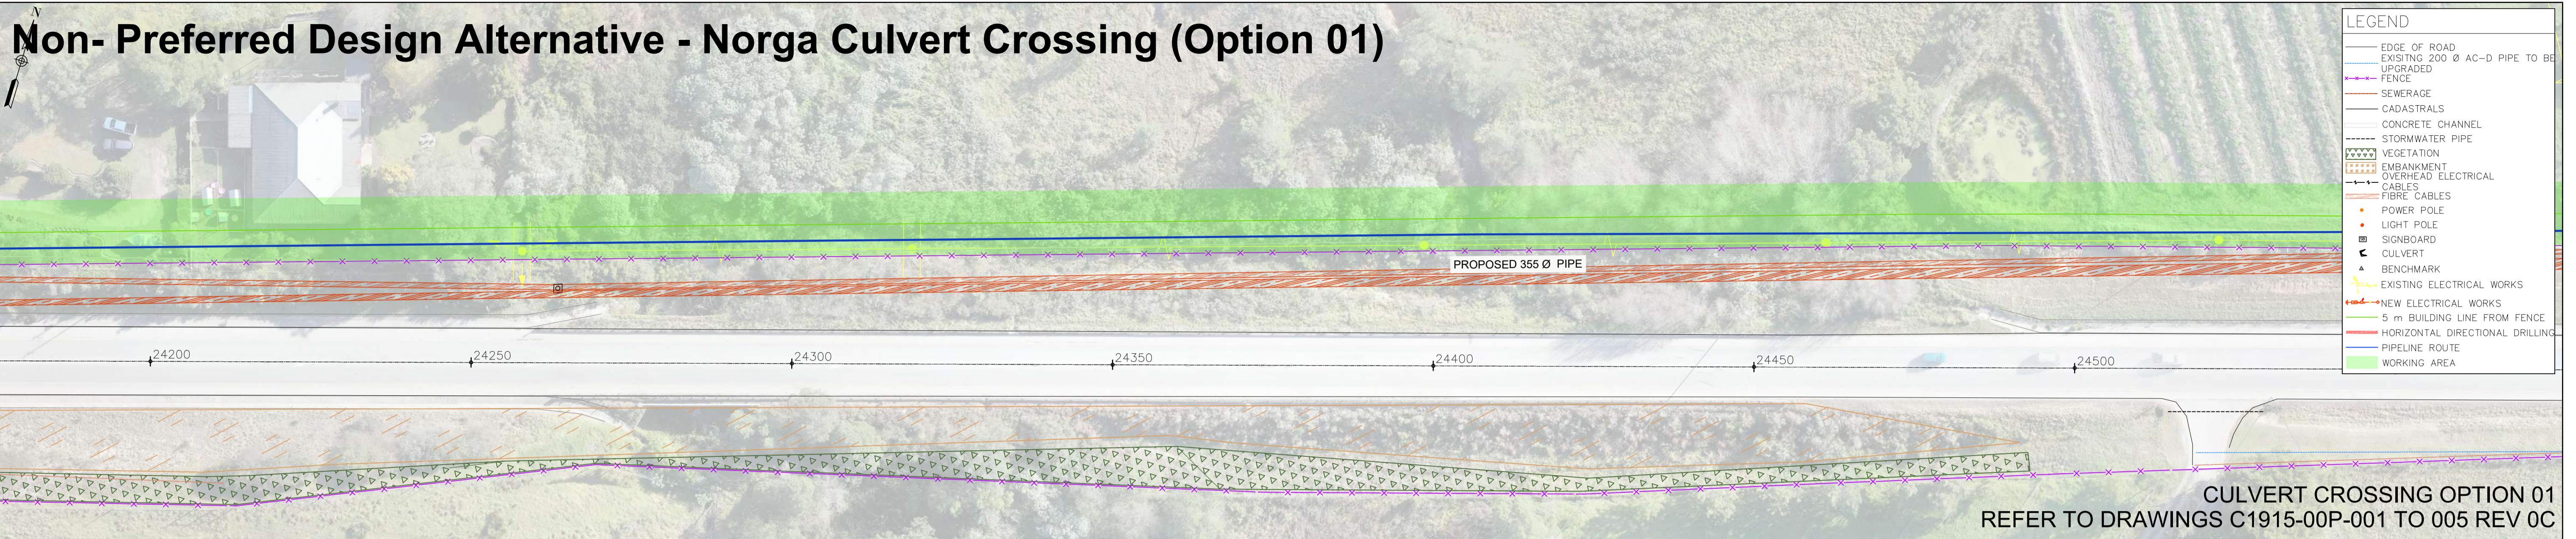


LEGEND	
—	EDGE OF ROAD
—	EXISTING 200 Ø AC-D PIPE TO BE UPGRADED
—	FENCE
—	SEWERAGE
—	CADASTRALS
—	CONCRETE CHANNEL
—	STORMWATER PIPE
▨	VEGETATION
▨	EMBANKMENT
—	OVERHEAD ELECTRICAL
—	CABLES
—	FIBRE CABLES
●	POWER POLE
●	LIGHT POLE
■	SIGNBOARD
■	CULVERT
▲	BENCHMARK
—	EXISTING ELECTRICAL WORKS
—	NEW ELECTRICAL WORKS
—	5 m BUILDING LINE FROM FENCE
—	HORIZONTAL DIRECTIONAL DRILLING
—	PIPELINE ROUTE
—	WORKING AREA

Non- Preferred Design Alternative - Norga Culvert Crossing (Option 02)

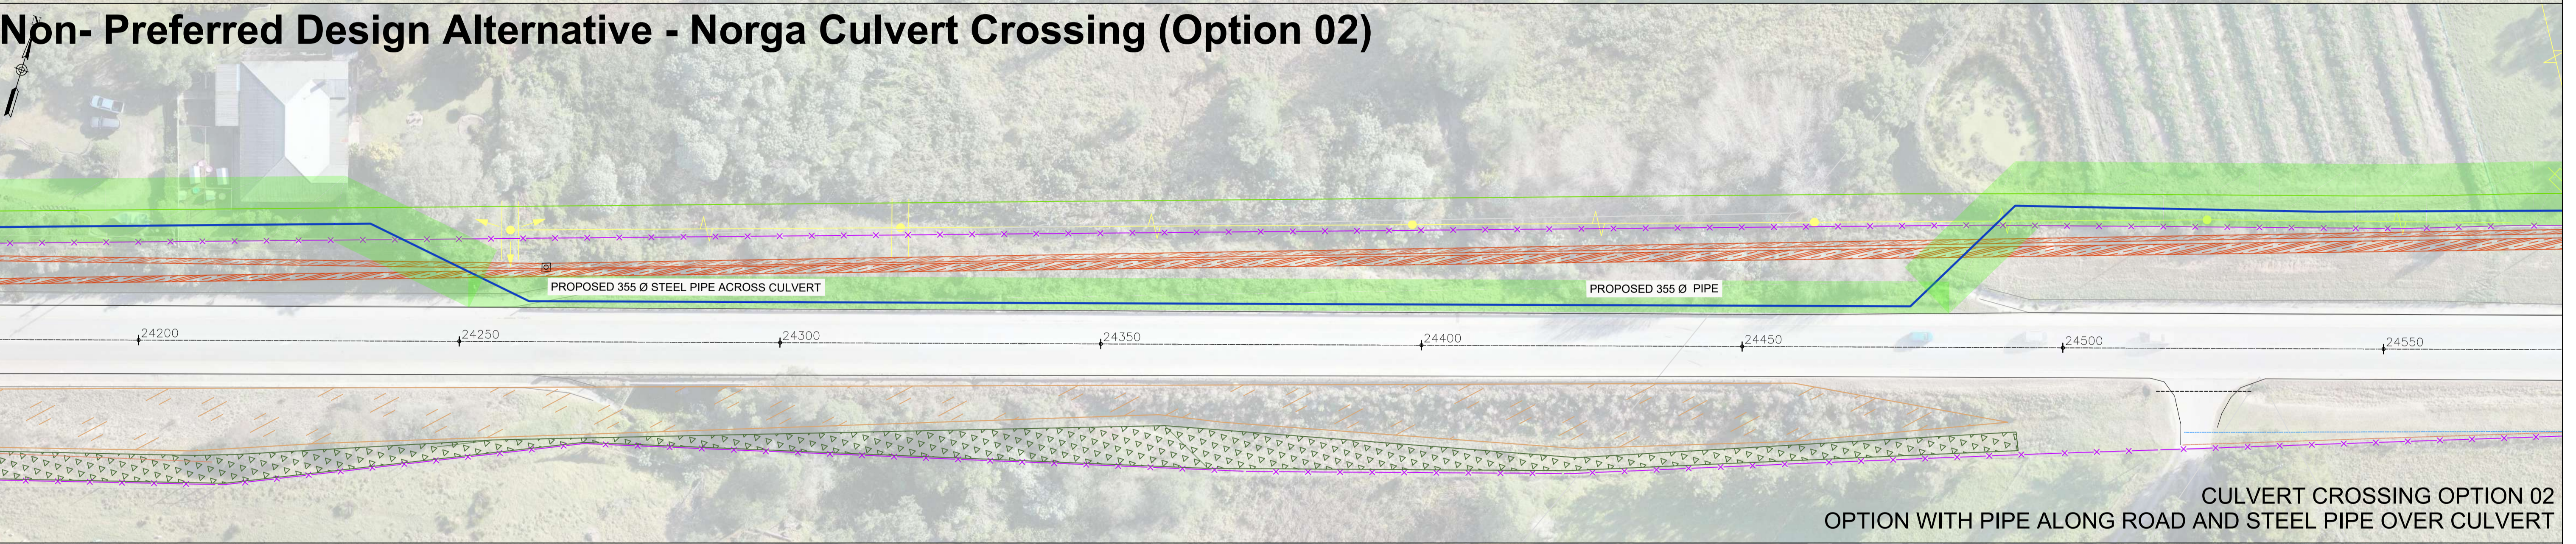

Preferred Design Alternative - Norga Culvert Crossing (Option 03)

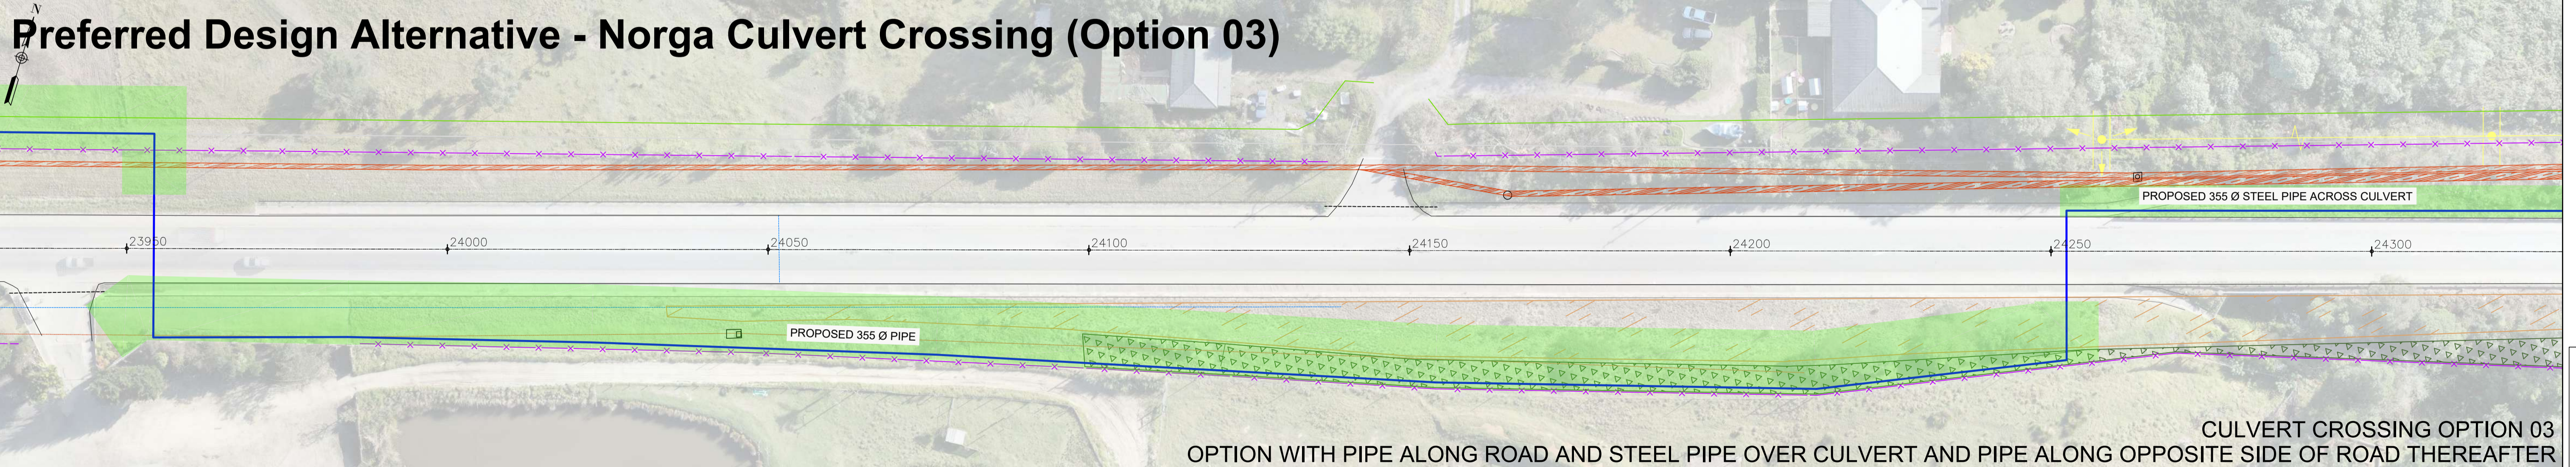

NOTE:
1. ALL DIMENSIONS TO BE CHECKED ON SITE BEFORE ANY WORK IS PUT IN HAND. REFER ANY DISCREPANCIES TO THE ENGINEER.

FOR DISCUSSION

REVISIONS	NO.	DATE	DESCRIPTION	INITIAL
	C01	10-04-2024	FOR DISCUSSION PURPOSES	TC
	C00	09-04-2024	FOR DISCUSSION PURPOSES	TC

DESIGNED	A TOOTLA
CHECKED	T CRONJE
DRAWN	A TOOTLA
CHECKED	T CRONJE

SIGNED _____
SMC South Africa
DATE _____



PO Box 10633
George 6530
e-mail: george@smec.com
website: www.smec.com

13 Progress St
George 6529
Tel (044) 873-5029
Fax (044) 873-5086




PO Box 19
George 6530
e-mail: civilinfo@george.org.za
website: www.george.org.za

c/o York & Market Street
George 6529
Tel (044) 801 9496
Fax (086) 529 9872


SIGNED _____
George Municipality
DATE _____

UPGRADE OF AIRPORT BULK PIPELINE
PROPOSED PIPELINE ROUTE OPTIONS
AND ASSOCIATED WORKING AREA
CULVERT CROSSING


SIZE	A1	SCALE	1:500
PROJECT DRAWING NUMBER			
C1951 - 611 - 003			
REV	C01	SHEET No.	03 OF 03

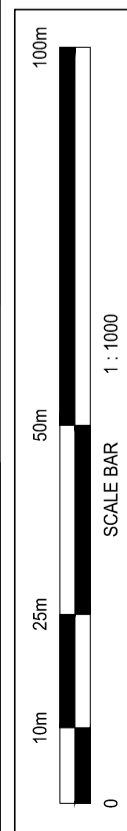


Non-Preferred Design Alternative - Tie-in to Existing (Option 01)

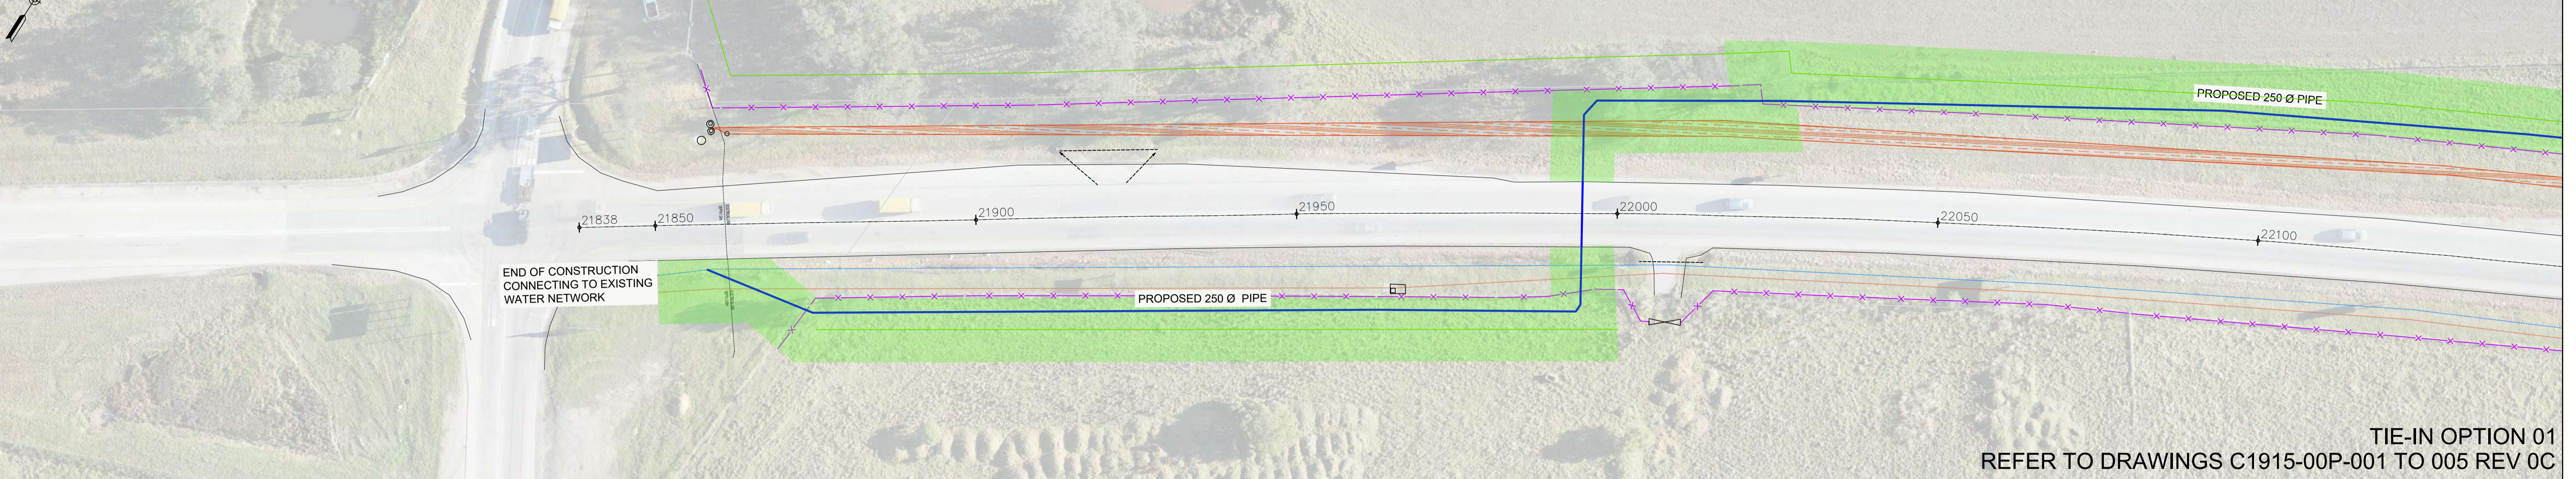

Non-Preferred Design Alternative - Tie-in to Existing (Option 02)

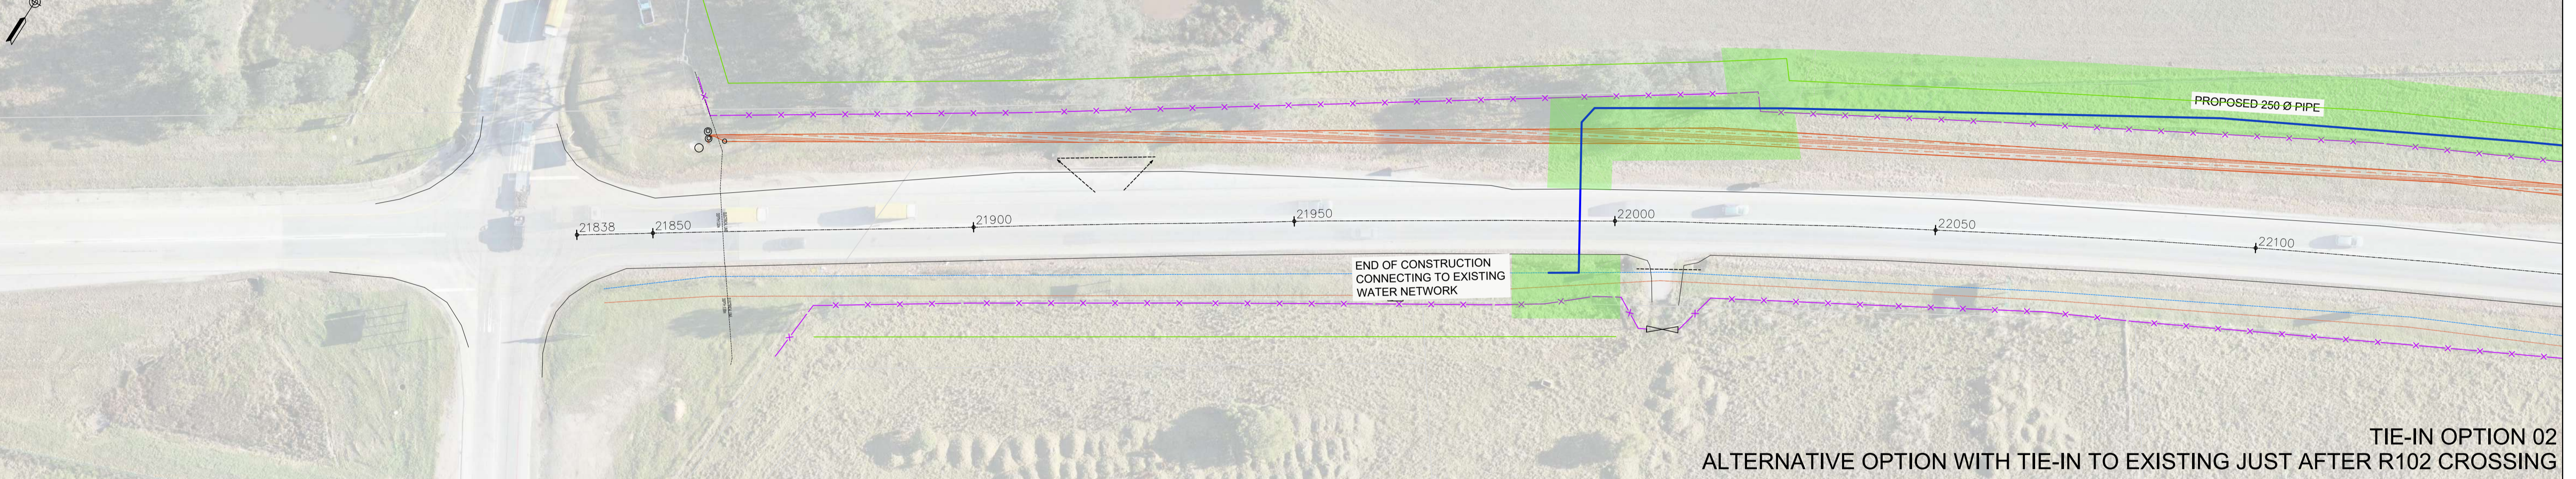

Preferred Design Alternative - Tie-in to Existing (Option 03)

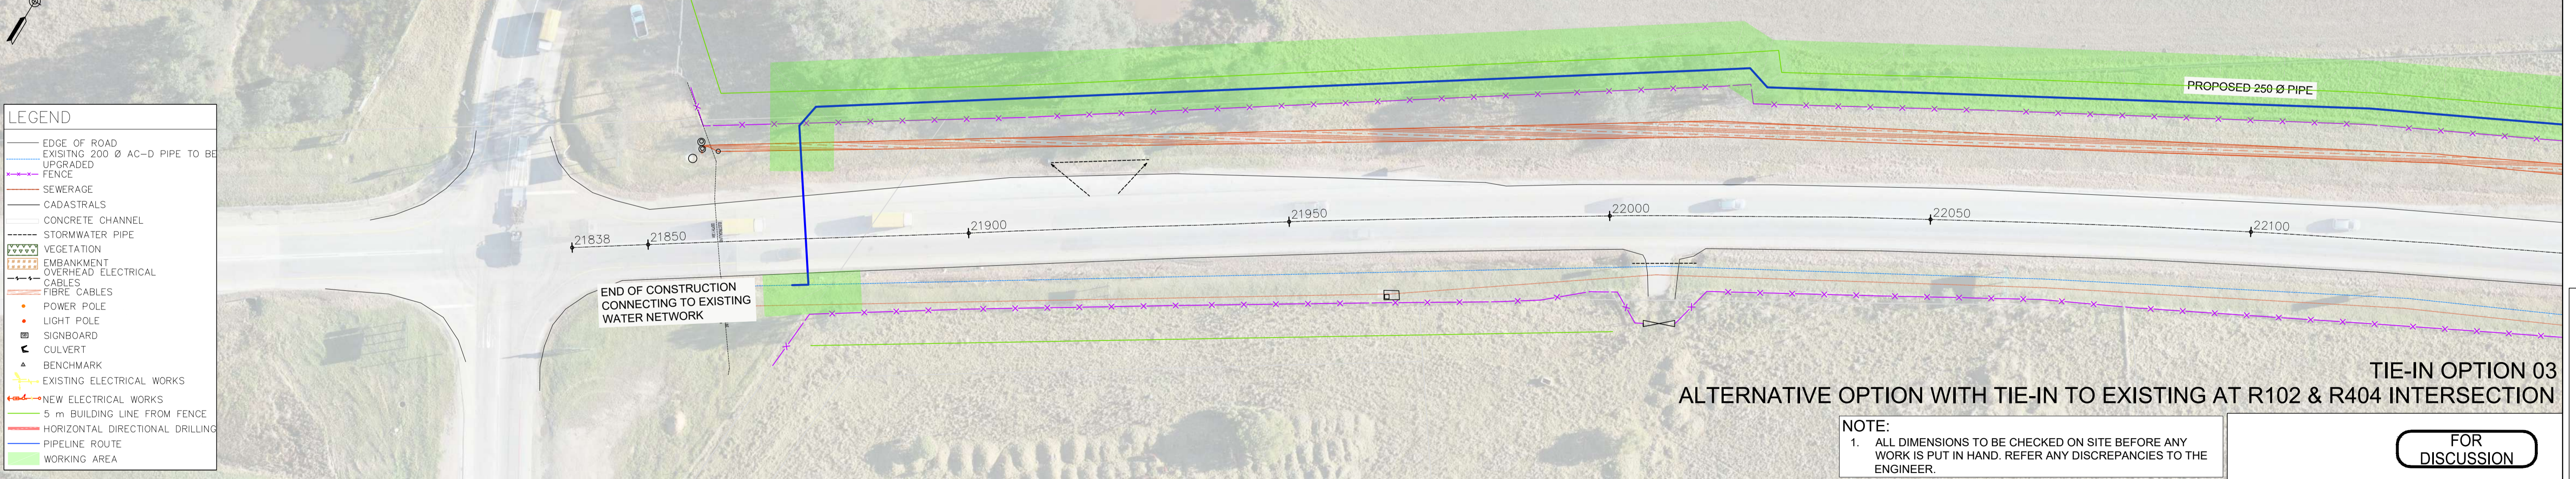

LEGEND

- EDGE OF ROAD
- EXISTING 200 Ø AC-D PIPE TO BE UPGRADED
- FENCE
- SEWERAGE
- CADASTRALS
- CONCRETE CHANNEL
- STORMWATER PIPE
- VEGETATION
- EMBANKMENT
- OVERHEAD ELECTRICAL CABLES
- FIBRE CABLES
- POWER POLE
- LIGHT POLE
- SIGNBOARD
- CULVERT
- BENCHMARK
- EXISTING ELECTRICAL WORKS
- NEW ELECTRICAL WORKS
- 5 m BUILDING LINE FROM FENCE
- HORIZONTAL DIRECTIONAL DRILLING
- PIPELINE ROUTE
- WORKING AREA

NOTE:
1. ALL DIMENSIONS TO BE CHECKED ON SITE BEFORE ANY WORK IS PUT IN HAND. REFER ANY DISCREPANCIES TO THE ENGINEER.

FOR DISCUSSION

REVISIONS	NO.	DATE	DESCRIPTION	INITIAL
	C01	10-04-2024	FOR DISCUSSION PURPOSES	TC
	C00	09-04-2024	FOR DISCUSSION PURPOSES	TC

DESIGNED	A TOOTLA
CHECKED	T CRONJE
DRAWN	A TOOTLA
CHECKED	T CRONJE
SIGNED	SMC South Africa
DATE	



Member of the Surbana Jurong Group

PO Box 10633
George 6530

e-mail: george@smc.com
website: www.smc.com



THE CITY FOR ALL REASONS

13 Progress St
George 6529

Tel (044) 873-5029
Fax (044) 873-5086



c/o York & Market Street
George 6529

PO Box 19
George 6530

e-mail: civilinfo@george.org.za
website: www.george.org.za

Tel (044) 801 9496
Fax (086) 529 9872

UPGRADE OF AIRPORT BULK PIPELINE

PROPOSED PIPELINE ROUTE OPTIONS AND ASSOCIATED WORKING AREA TIE-IN WITH EXISTING

SIZE	A1	SCALE	1:500
PROJECT DRAWING NUMBER			
C1951 - 611 - 002			
REV	C01	SHEET No.	02 OF 03

