
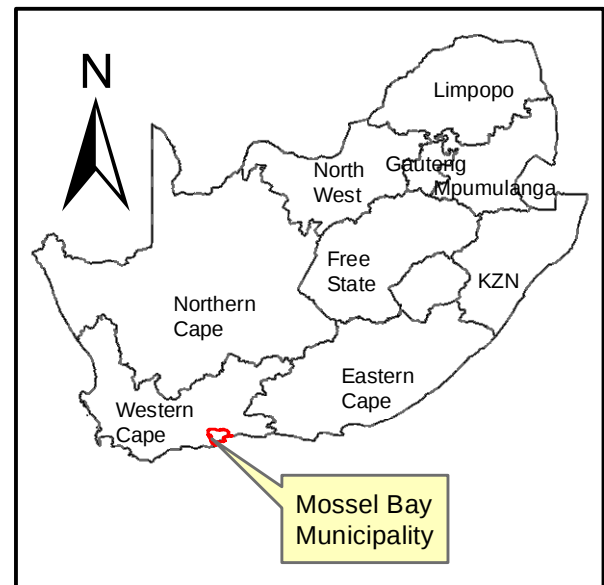


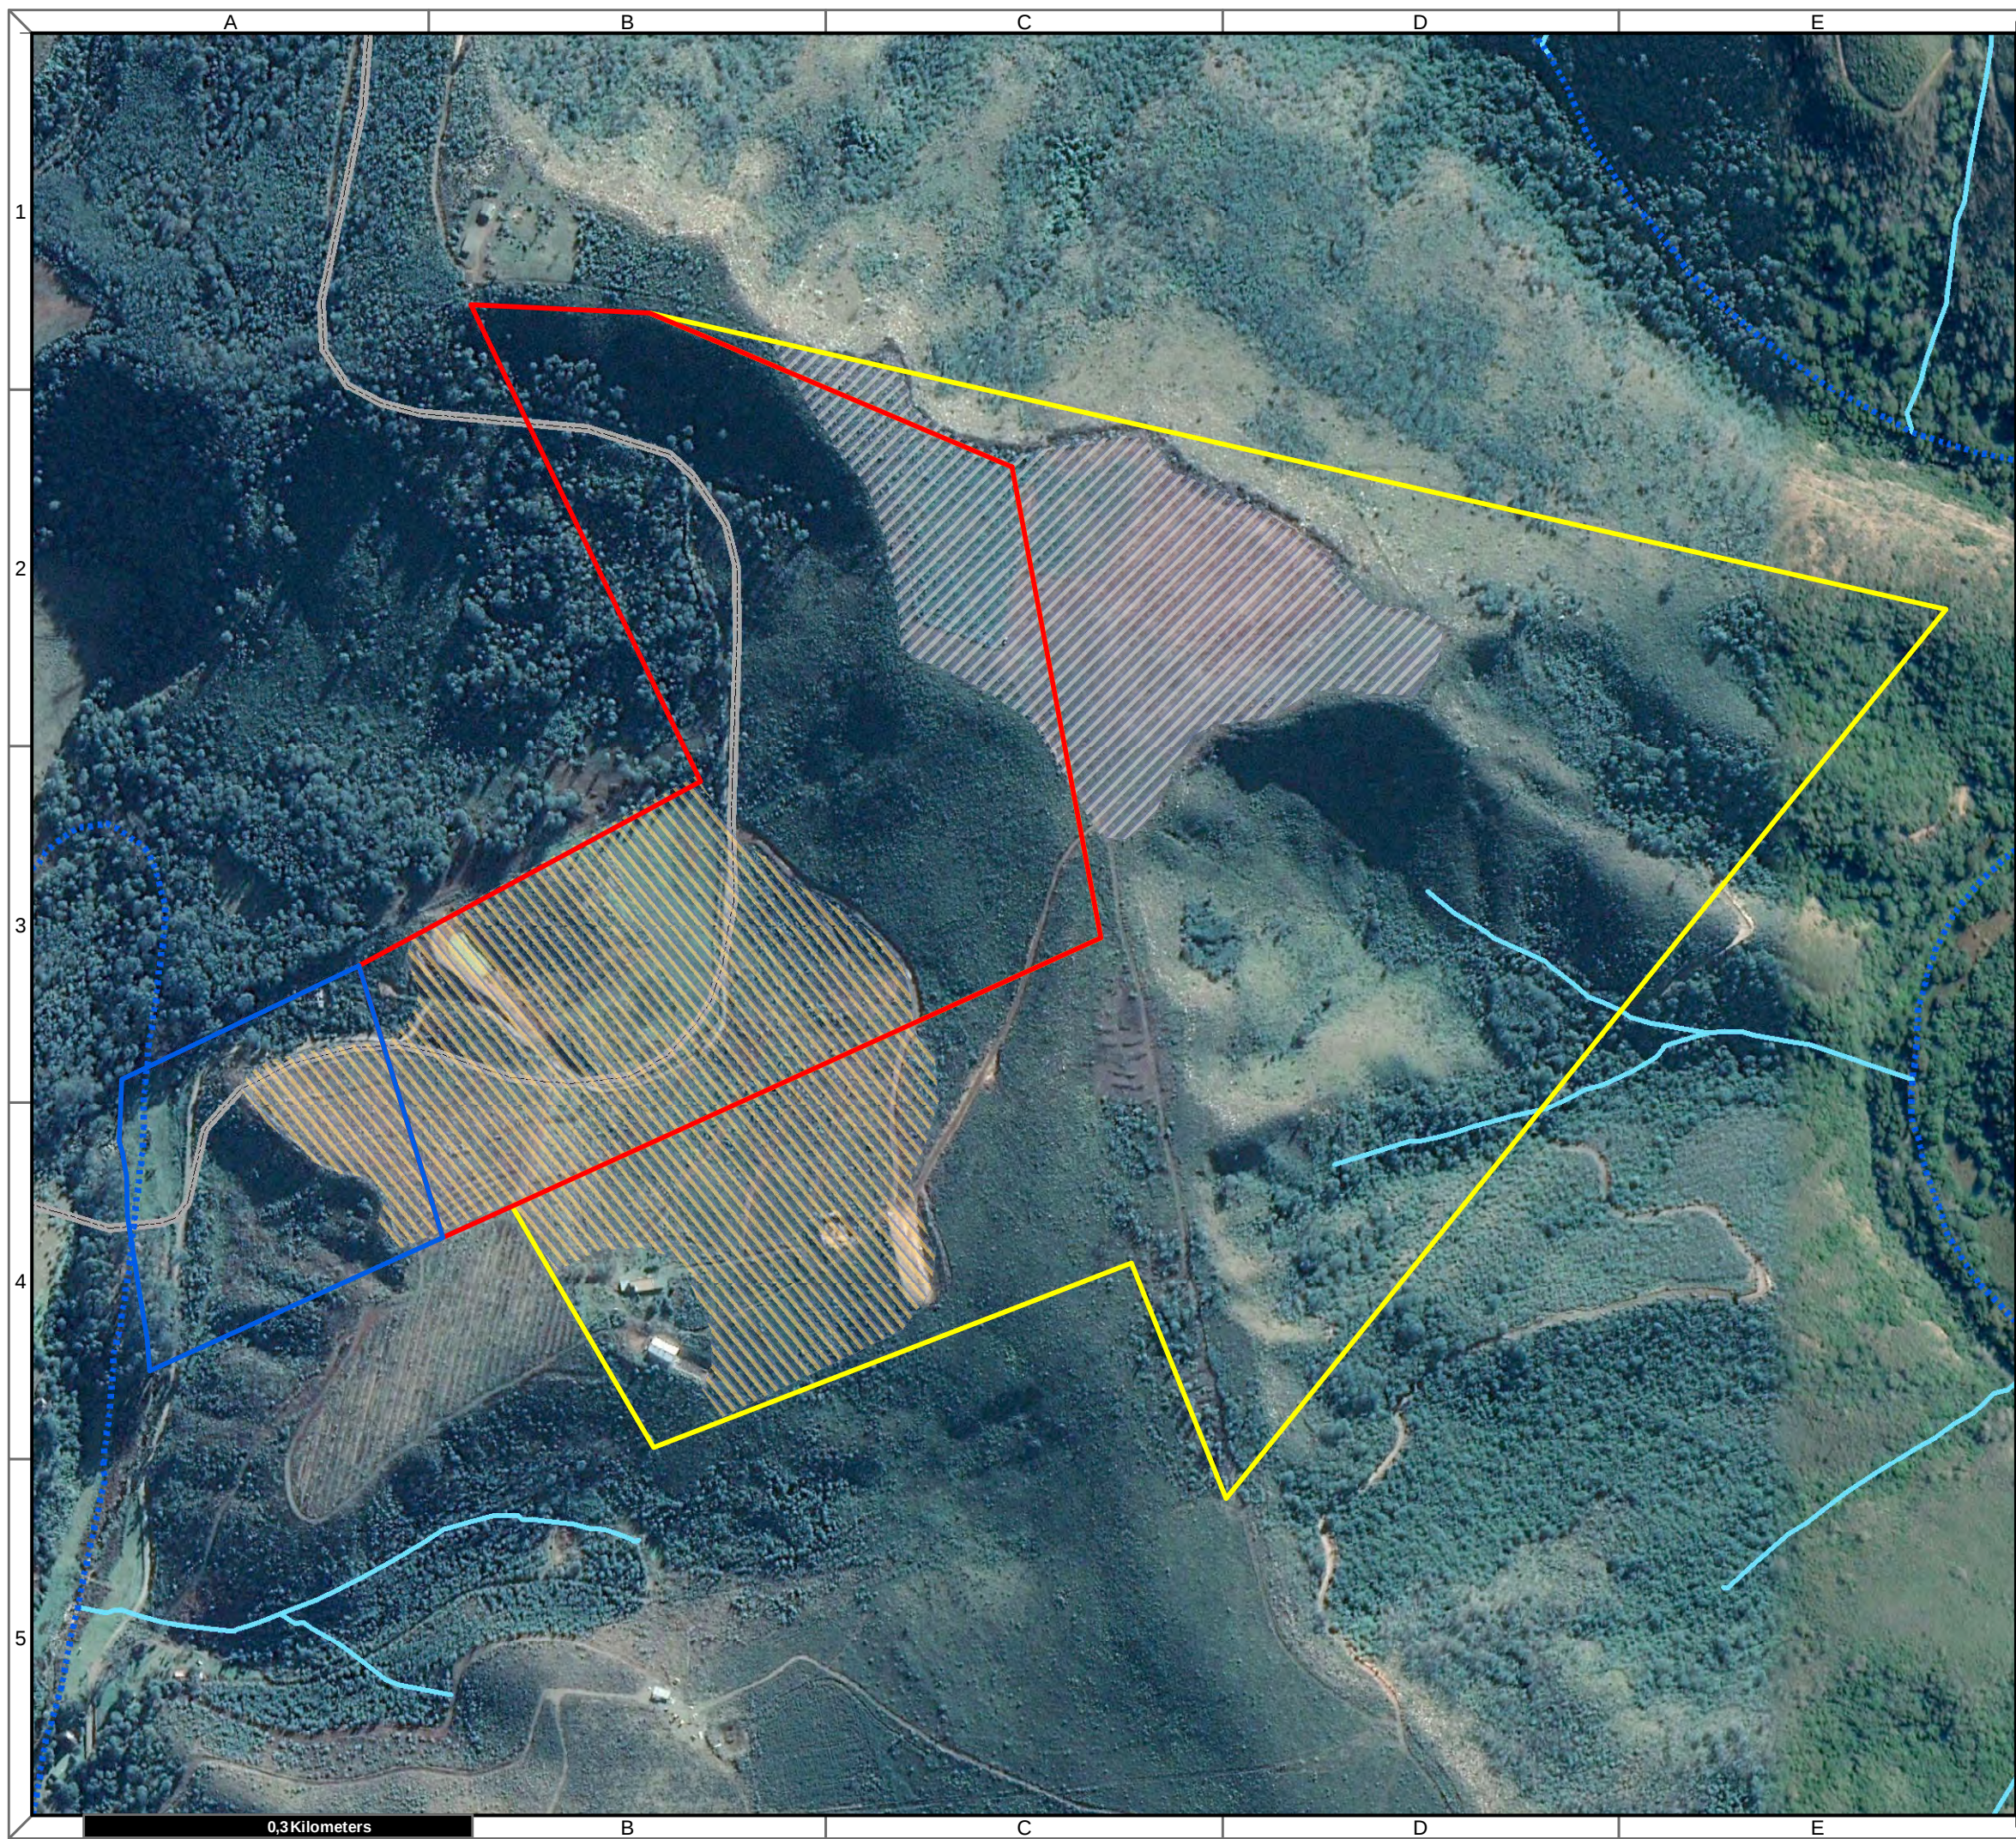

**Kleinbos 24G
Remainder Farm 57 Kleinbos &
Portions 4 & 8 of Farm 55
Landsekloof**

Legend

- Portion_8_of_55
- Portion_4_of_55
- Remainder_Farm_57
- Clearing S
- Clearing N

Rivers

- Perennial
- Non Perennial
- OTHER ACCESS

Notes

- Map Scale is 1: 8 000 when printed on A3
- Aerial image courtesy of Google Earth Pro 2021
- Imagery date June 2020

Kilometers

0 0,045 0,09 0,18 0,27 0,36


Map Drawn By:	Date	Reference
Melissa Mackay	2021/01/27	MOS665



Cape Environmental Assessment Practitioners (Pty) Ltd
Reg. No. 2005/004627/07
Telephone: +27 44 874 0365
Facsimile: +27 44 874 0432
Web: www.cape-eaprac.co.za

17 Progress St
PO Box 2070
George 6530

Site Development & Irrigation Plan (south)

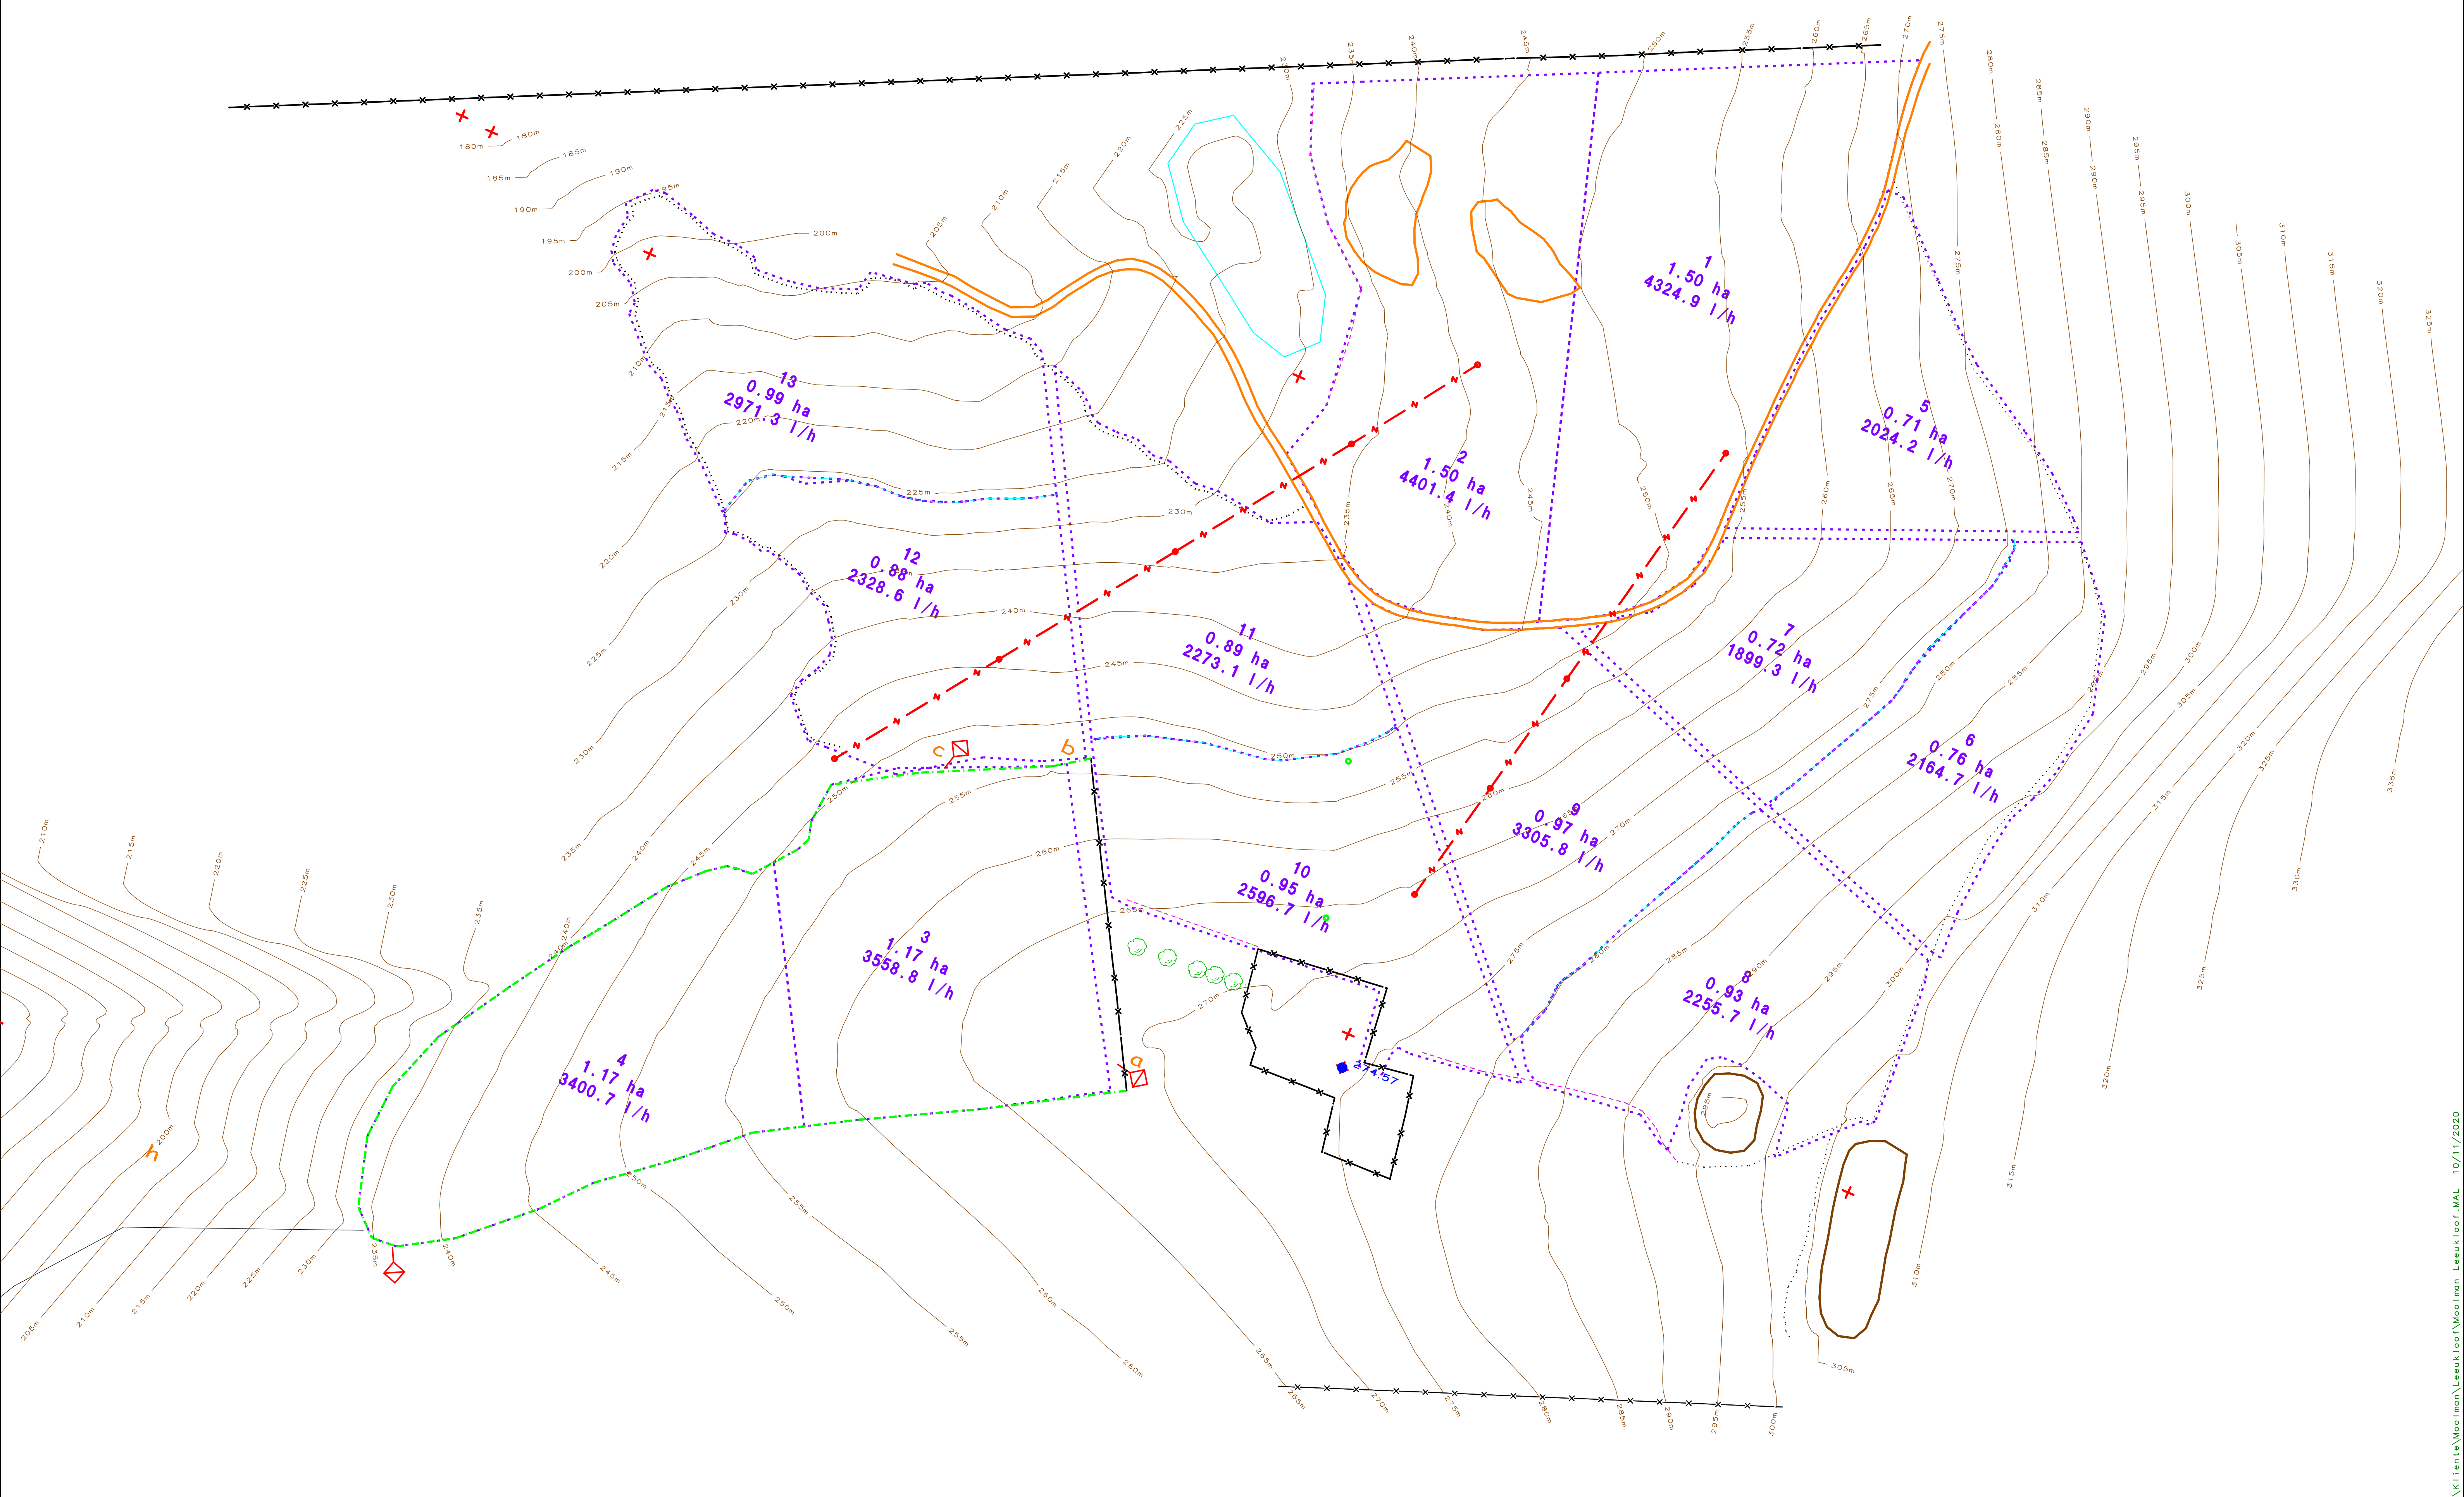

DRAWN BY
Aquanet
Jannes de Swardt

FOR
Mr Andrew Moolman
Leeukloof

PROJECT
Avocado
SCALE 1/1000
DATE : 10/11/2020

NOTES
13,14 Ha
Row Spacing : 6m
Plant Spacing : 4m