


START
 Lat: S 34°07'34.82"
 Long: E 21°51'56.44132"
 Chaining: +0.00
 Elevation: +307.65

END
 Lat: S 34°07'43.65"
 Long: E 21°52'00.17"
 Chaining: +1154.73m
 Elevation: +317.28

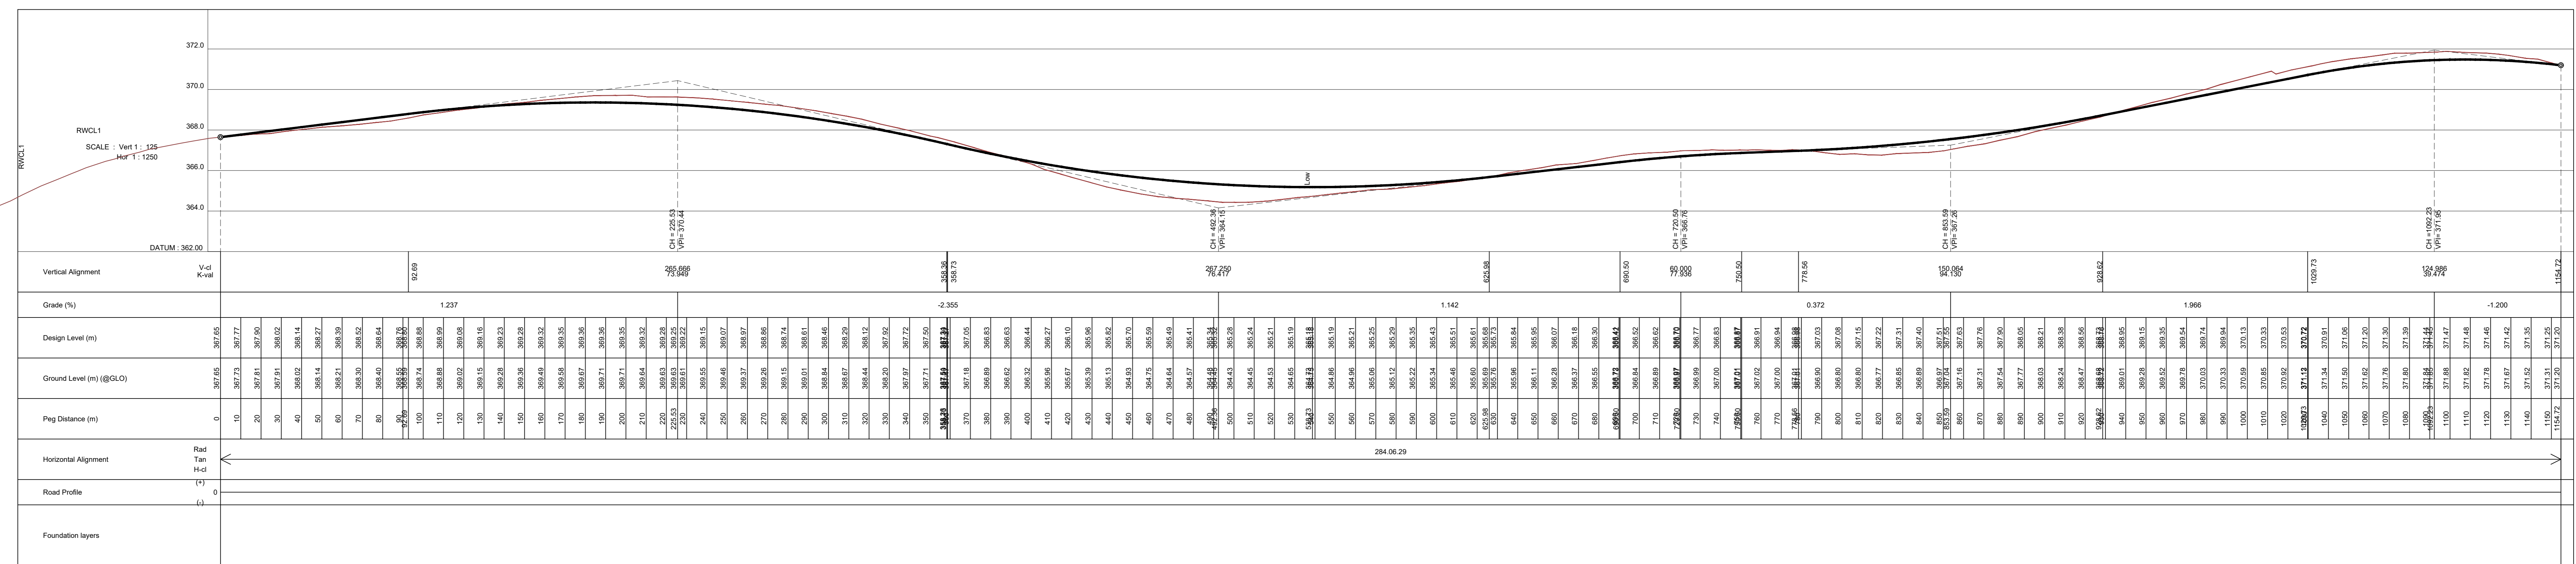

VERTICAL ALIGNMENT DATA

Peg dist.	Elev.	BVC	EVc	CL	Grade(%)
0.000	367.650	0.000	0.000	0.00	1.237
225.526	370.440	92.693	358.359	295.67	-2.305
451.053	364.155	308.780	620.880	387.25	+1.442
726.579	366.760	690.503	750.503	60.00	0.372
850.990	367.205	778.598	928.622	150.00	1.966
1026.208	371.847	1026.755	1154.721	154.00	+1.200
1154.721	371.197	1154.721	1154.721	0.00	0.000

SITE PLAN

PROPOSED RUNWAY ON PORTION 1 OF THE FARM HONIG KLIPS KLOOF No. 172 ADMINISTRATIVE DISTRICT OF MOSSEL BAY

NOTES :

- Elevations are given in meters above Mean Sea Level.
- Contour Interval : 0,50 meters.
- Co-ordinate System : WG21°