



Legend

- Property boundary (1/172)
- Runway
- Apron/Parking bay
- Hanger
- Taxi way
- Turning circle
- Water reservoir

N

1:9,900

0 112.5 225 450 675 900 Meters

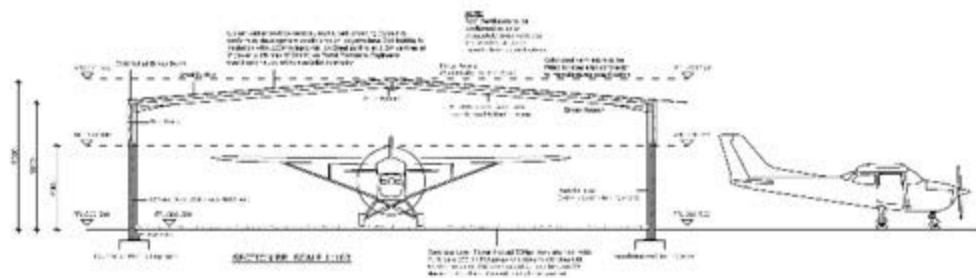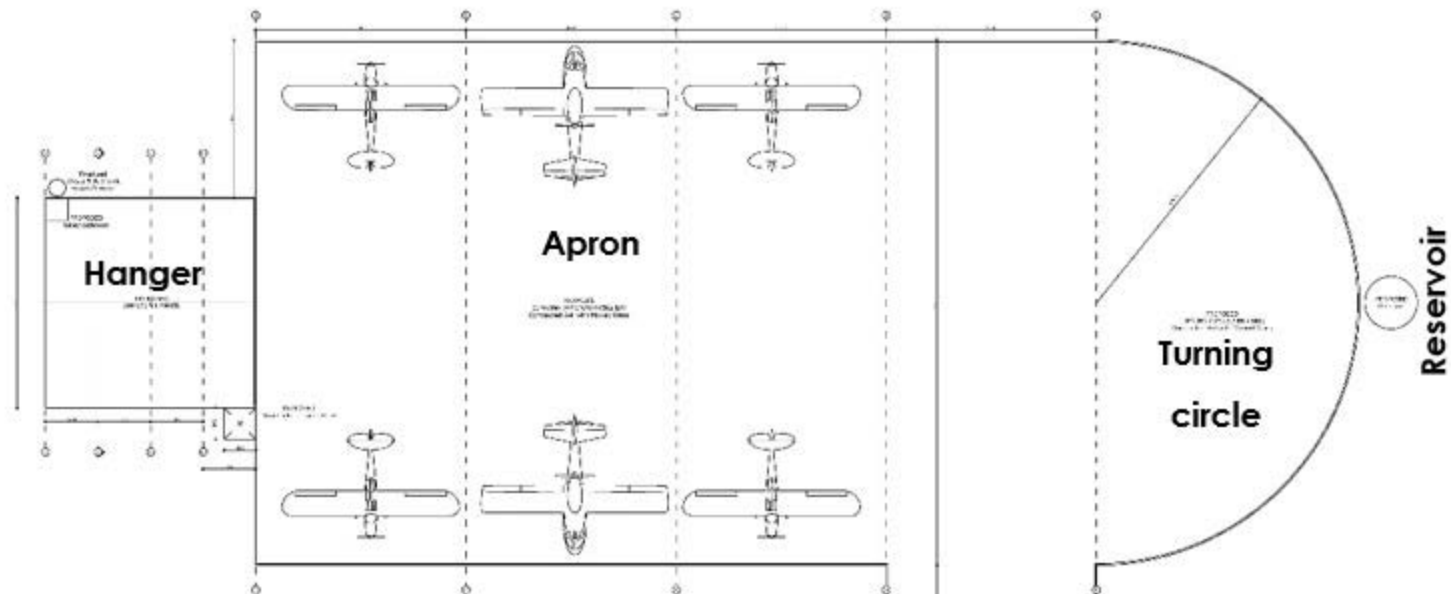

SECTION THROUGH AIRFIELD
SCALE: 1/4" = 1'-0"

Taxi way