


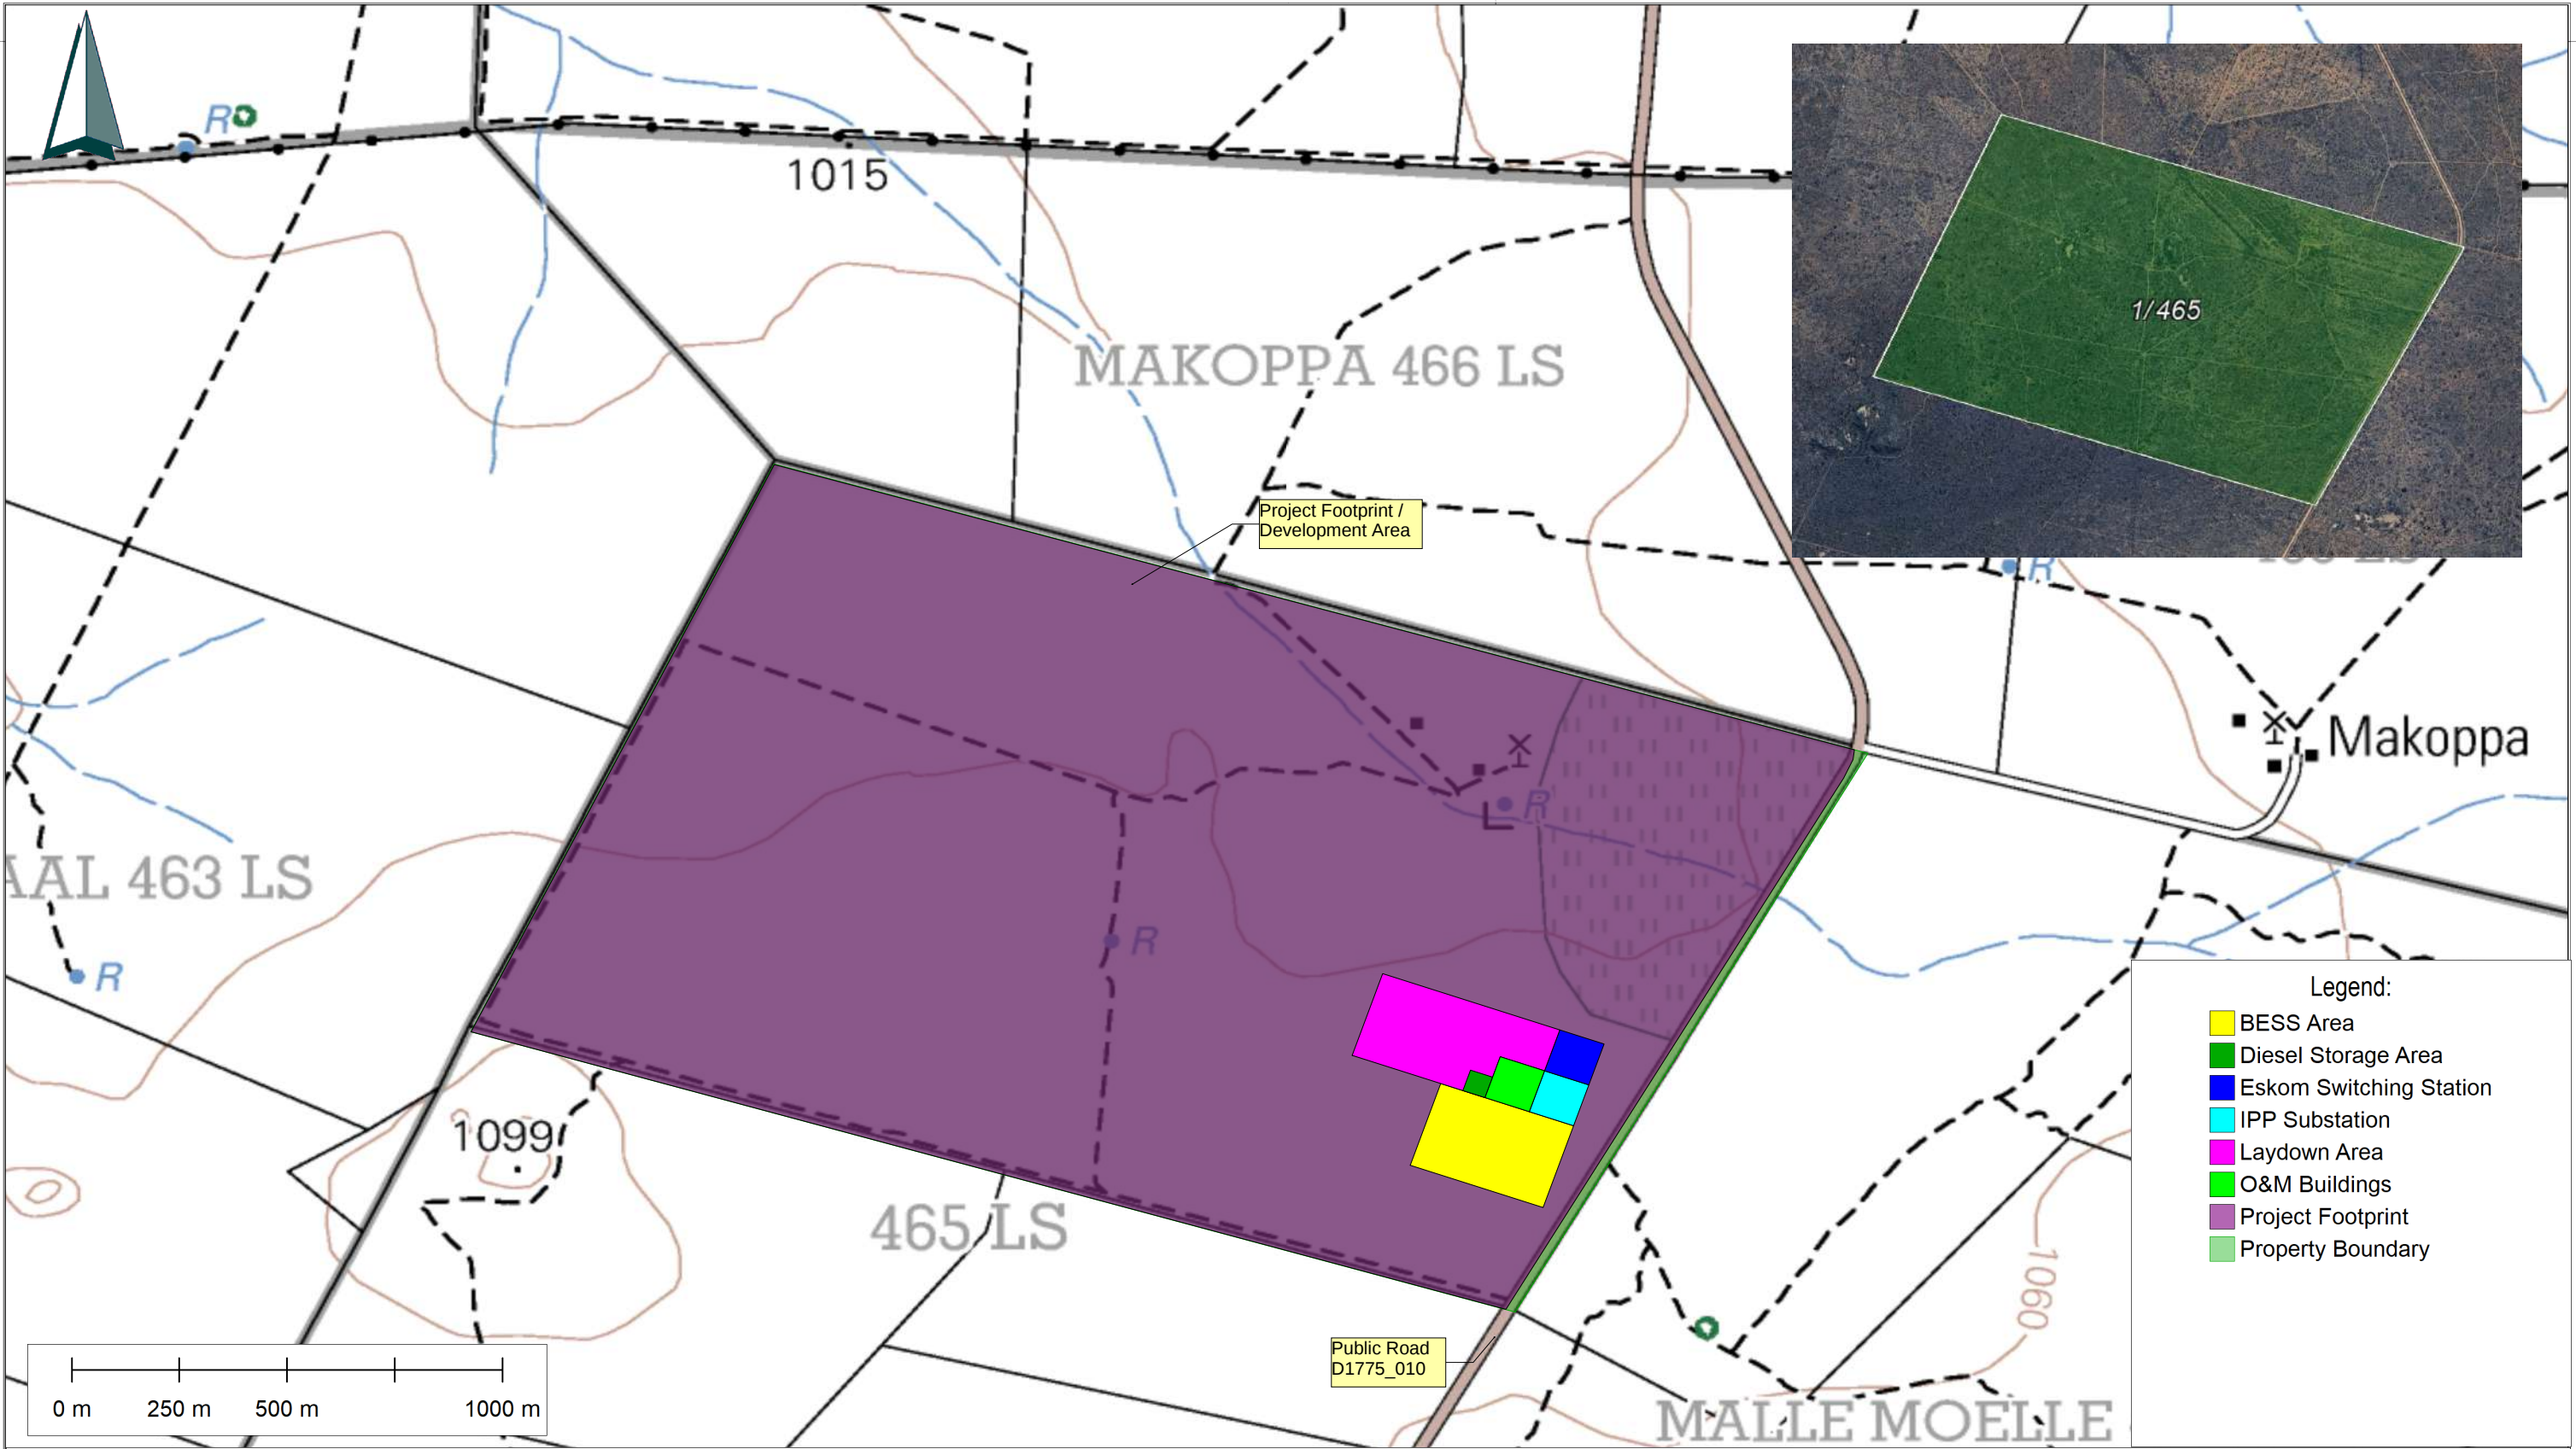

Legend:

- BESS Area
- Diesel Storage Area
- Eskom Switching Station
- IPP Substation
- Laydown Area
- O&M Buildings
- Project Footprint
- Property Boundary

National Freeway; National Route.....	International Boundary and Beacon.....	
Arterial Route.....	Provincial Boundary.....	
Main Road.....	Protected Area.....	
Secondary Road; Bench Mark.....	Perennial River.....	
Other Road; Bridge.....	Perennial Water.....	
Track and Hiking Trail.....	Non-perennial River.....	
Railway; Station or Siding.....	Non-Perennial Water.....	
Other Railway; Tunnel.....	Dry Water Course.....	
Embankment; Cutting.....	Dry Pan.....	
Power Line.....	Marsh and Vlei.....	
Built-up Area (High, Low Density).....	Pipeline (above ground).....	
Buildings; Ruin.....	Water Tower; Reservoir; Water Point.....	
Post Office; Police Station; Store.....	Coastal Rocks.....	
Place of Worship; School; Hotel.....	Prominent Rock Outcrop.....	
Fences; Wall.....	Erosion; Sand.....	
Windpump; Monument.....	Woodland.....	
Communication Tower.....	Cultivated Land.....	
Mine Dump; Excavation.....	Orchard or Vineyard.....	
Trigonometrical Station; Marine Beacon.....	Recreation Ground.....	
Lighthouse and Marine Light.....	Row of Trees.....	
Cemetery; Grave.....		

Project:
Makoppa Solar PV

Description:
Project Footprint



Approved By:
Johan Janse van Rensburg
Drawn By:
Megan Dennis

Scale:
1:15000
Date:
01/12/2025



Makoppa Solar PV
(Pty) Ltd

Project No. / Drg. No. / Rev.:
Makoppa Solar PV / 002 / 04

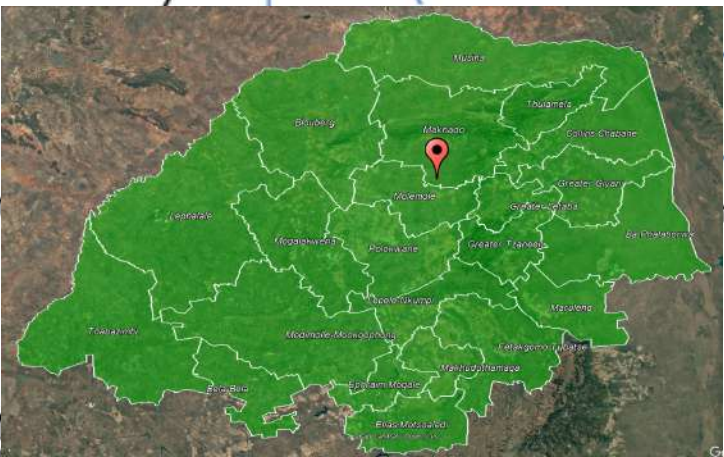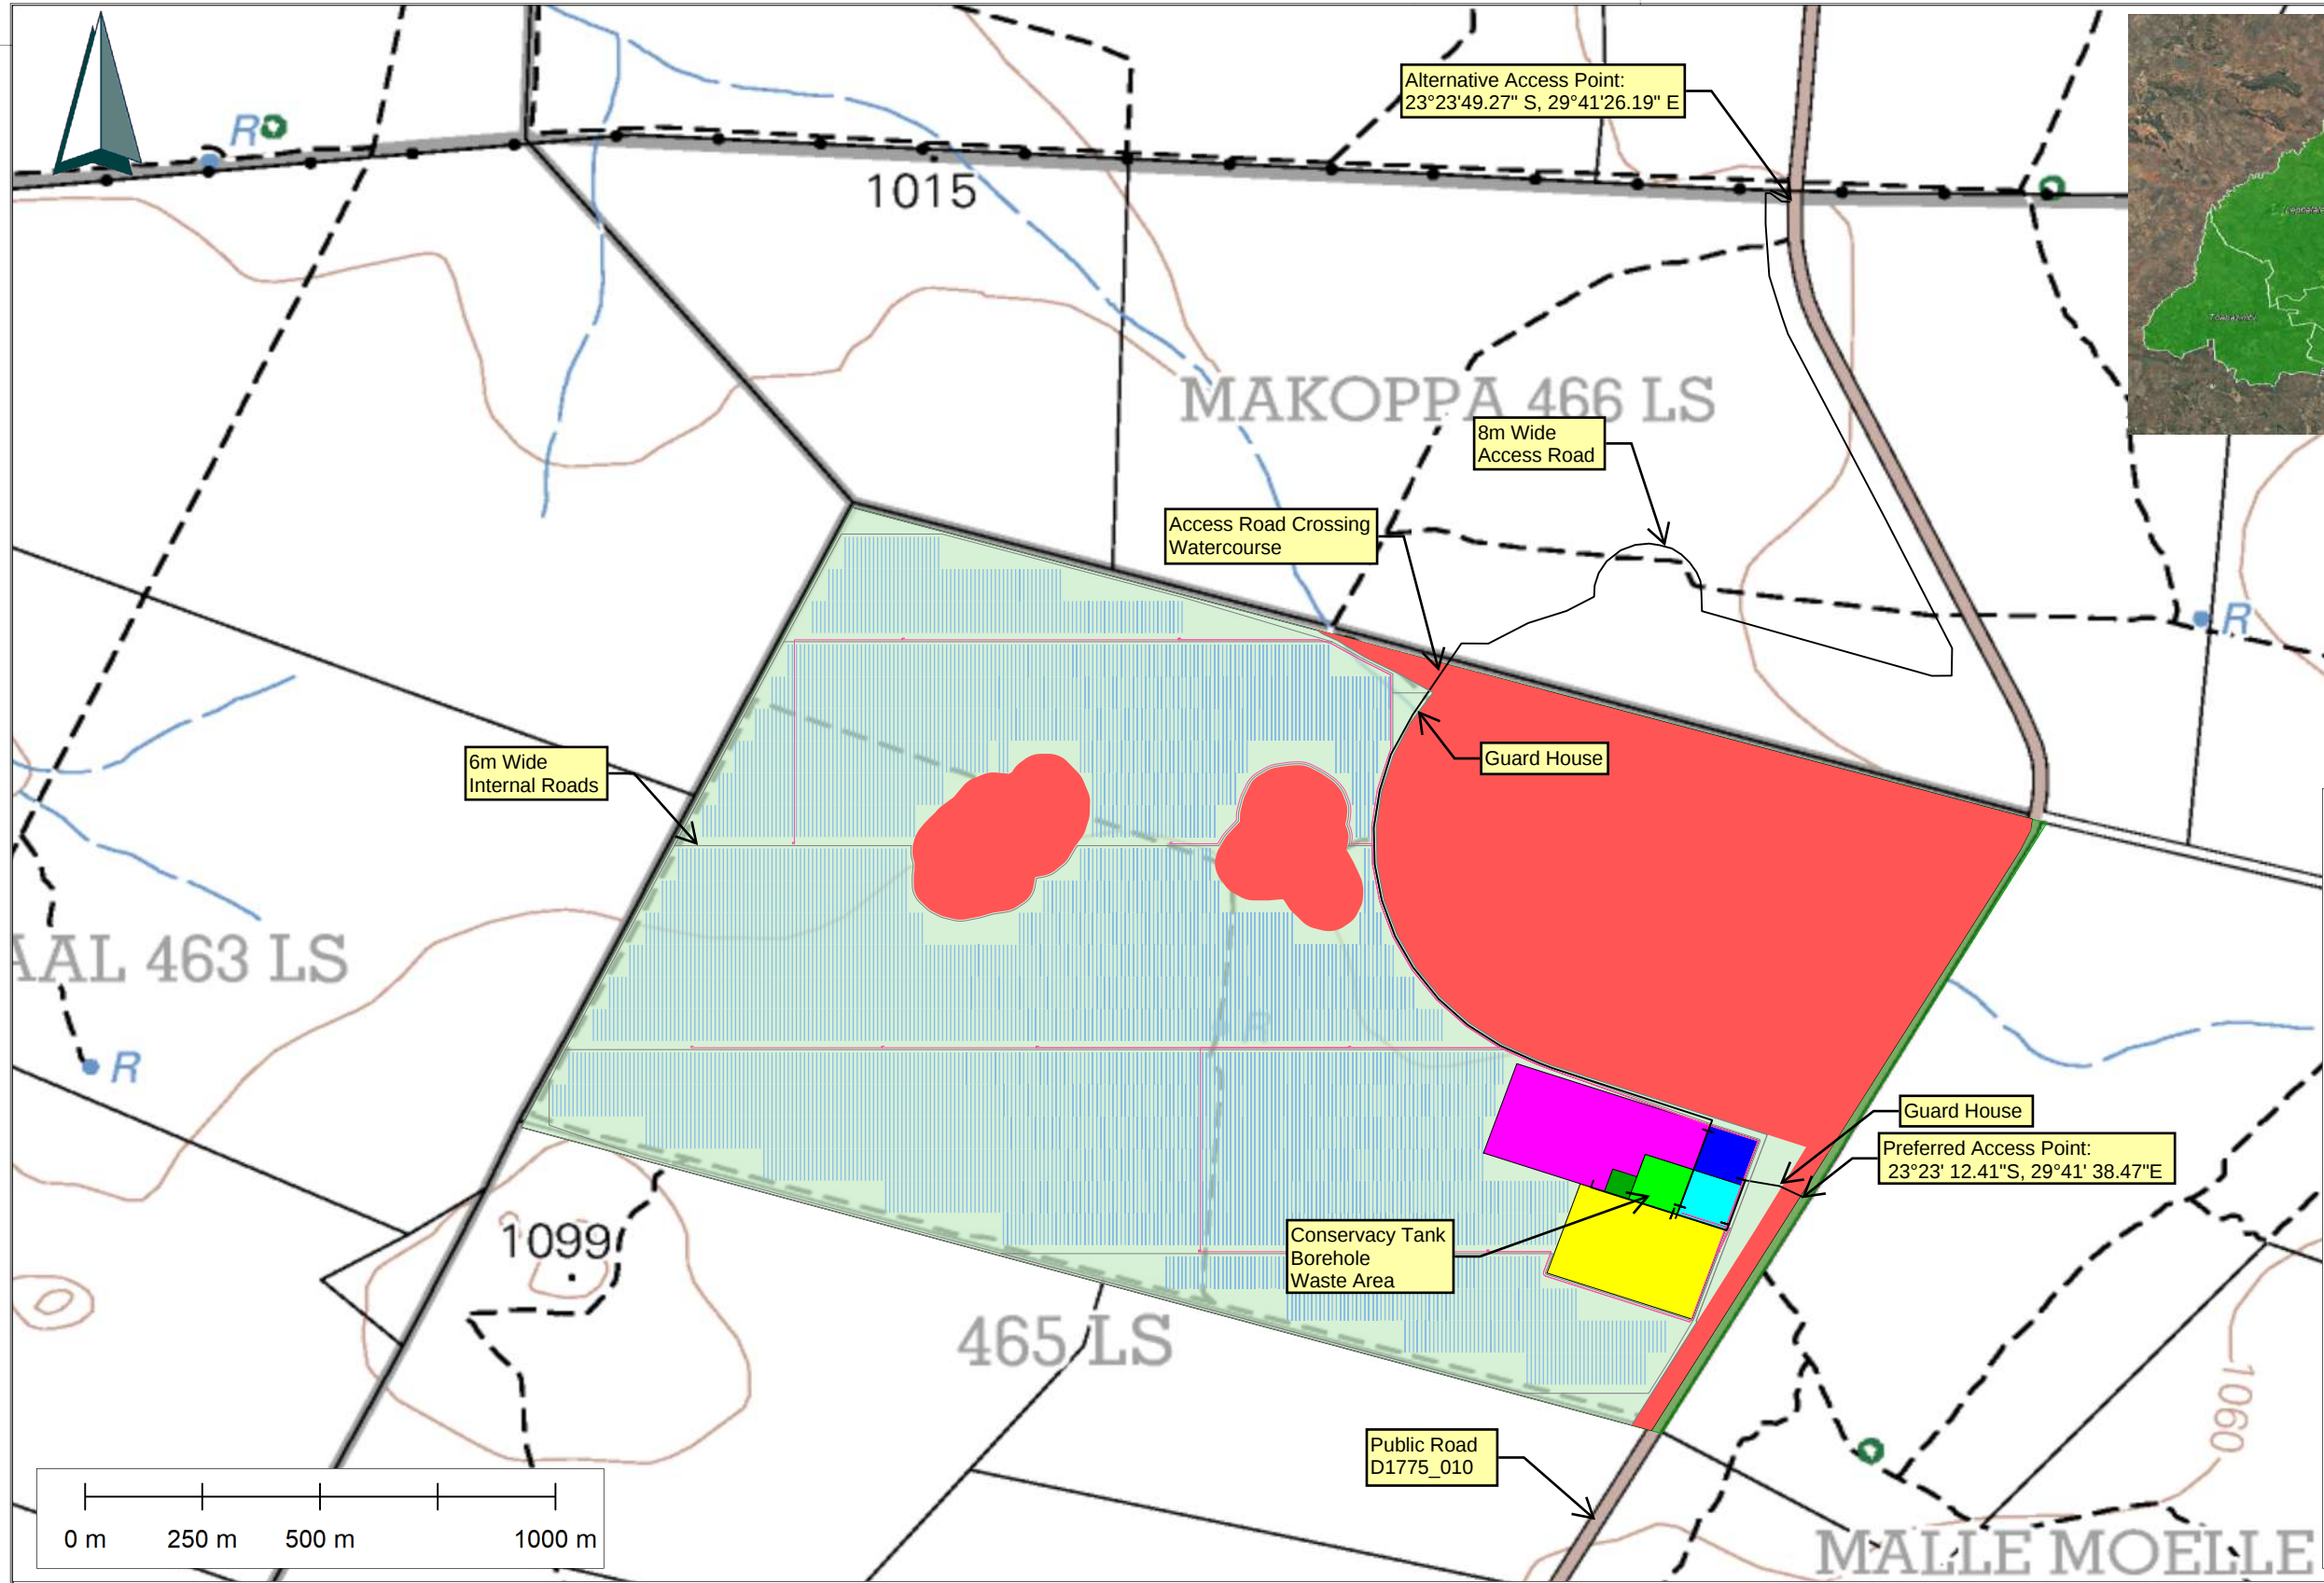

Legend:

- BESS Area
- Diesel Storage Area
- Eskom Switching Station
- IPP Substation
- Laydown Area
- No-Go Areas and Buffers
- O&M Buildings
- Project Footprint
- Property Boundary
- Solar Arrays
- Access Road
- Fence
- Internal Roads
- MV Cables

National Freeway; National Route.....	International Boundary and Beacon.....	
Aerial Route.....	Provincial Boundary.....	
Main Road.....	Protected Area.....	
Secondary Road; Bench Mark.....	Perennial River.....	
Other Road; Bridge.....	Perennial Water.....	
Track and Hiking Trail.....	Non-perennial River.....	
Railway; Station or Siding.....	Non-Perennial Water.....	
Other Railway; Tunnel.....	Dry Water Course.....	
Embankment; Cutting.....	Dry Pan.....	
Power Line.....	Marsh and Vlei.....	
Built-up Area (High, Low Density).....	Pipeline (above ground).....	
Buildings; Ruin.....	Water Tower; Reservoir; Water Point.....	
Post Office; Police Station; Store.....	Coastal Rocks.....	
Place of Worship; School; Hotel.....	Prominent Rock Outcrop.....	
Fences; Wall.....	Erosion; Sand.....	
Windpump; Monument.....	Woodland.....	
Communication Tower.....	Cultivated Land.....	
Mine Dump; Excavation.....	Orchard or Vineyard.....	
Trigonometrical Station; Marine Beacon.....	Recreation Ground.....	
Lighthouse and Marine Light.....	Row of Trees.....	
Cemetery; Grave.....		

Project:
Makoppa Solar PV

Description:
Layout Diagram

Approved By:
Johan Janse van Rensburg
Drawn By:
Megan Dennis

Scale:
1:15000
Date:
01/12/2025



Makoppa Solar PV
(Pty) Ltd

Project No. / Drg. No. / Rev.:
Makoppa Solar PV / 001 / 04

