



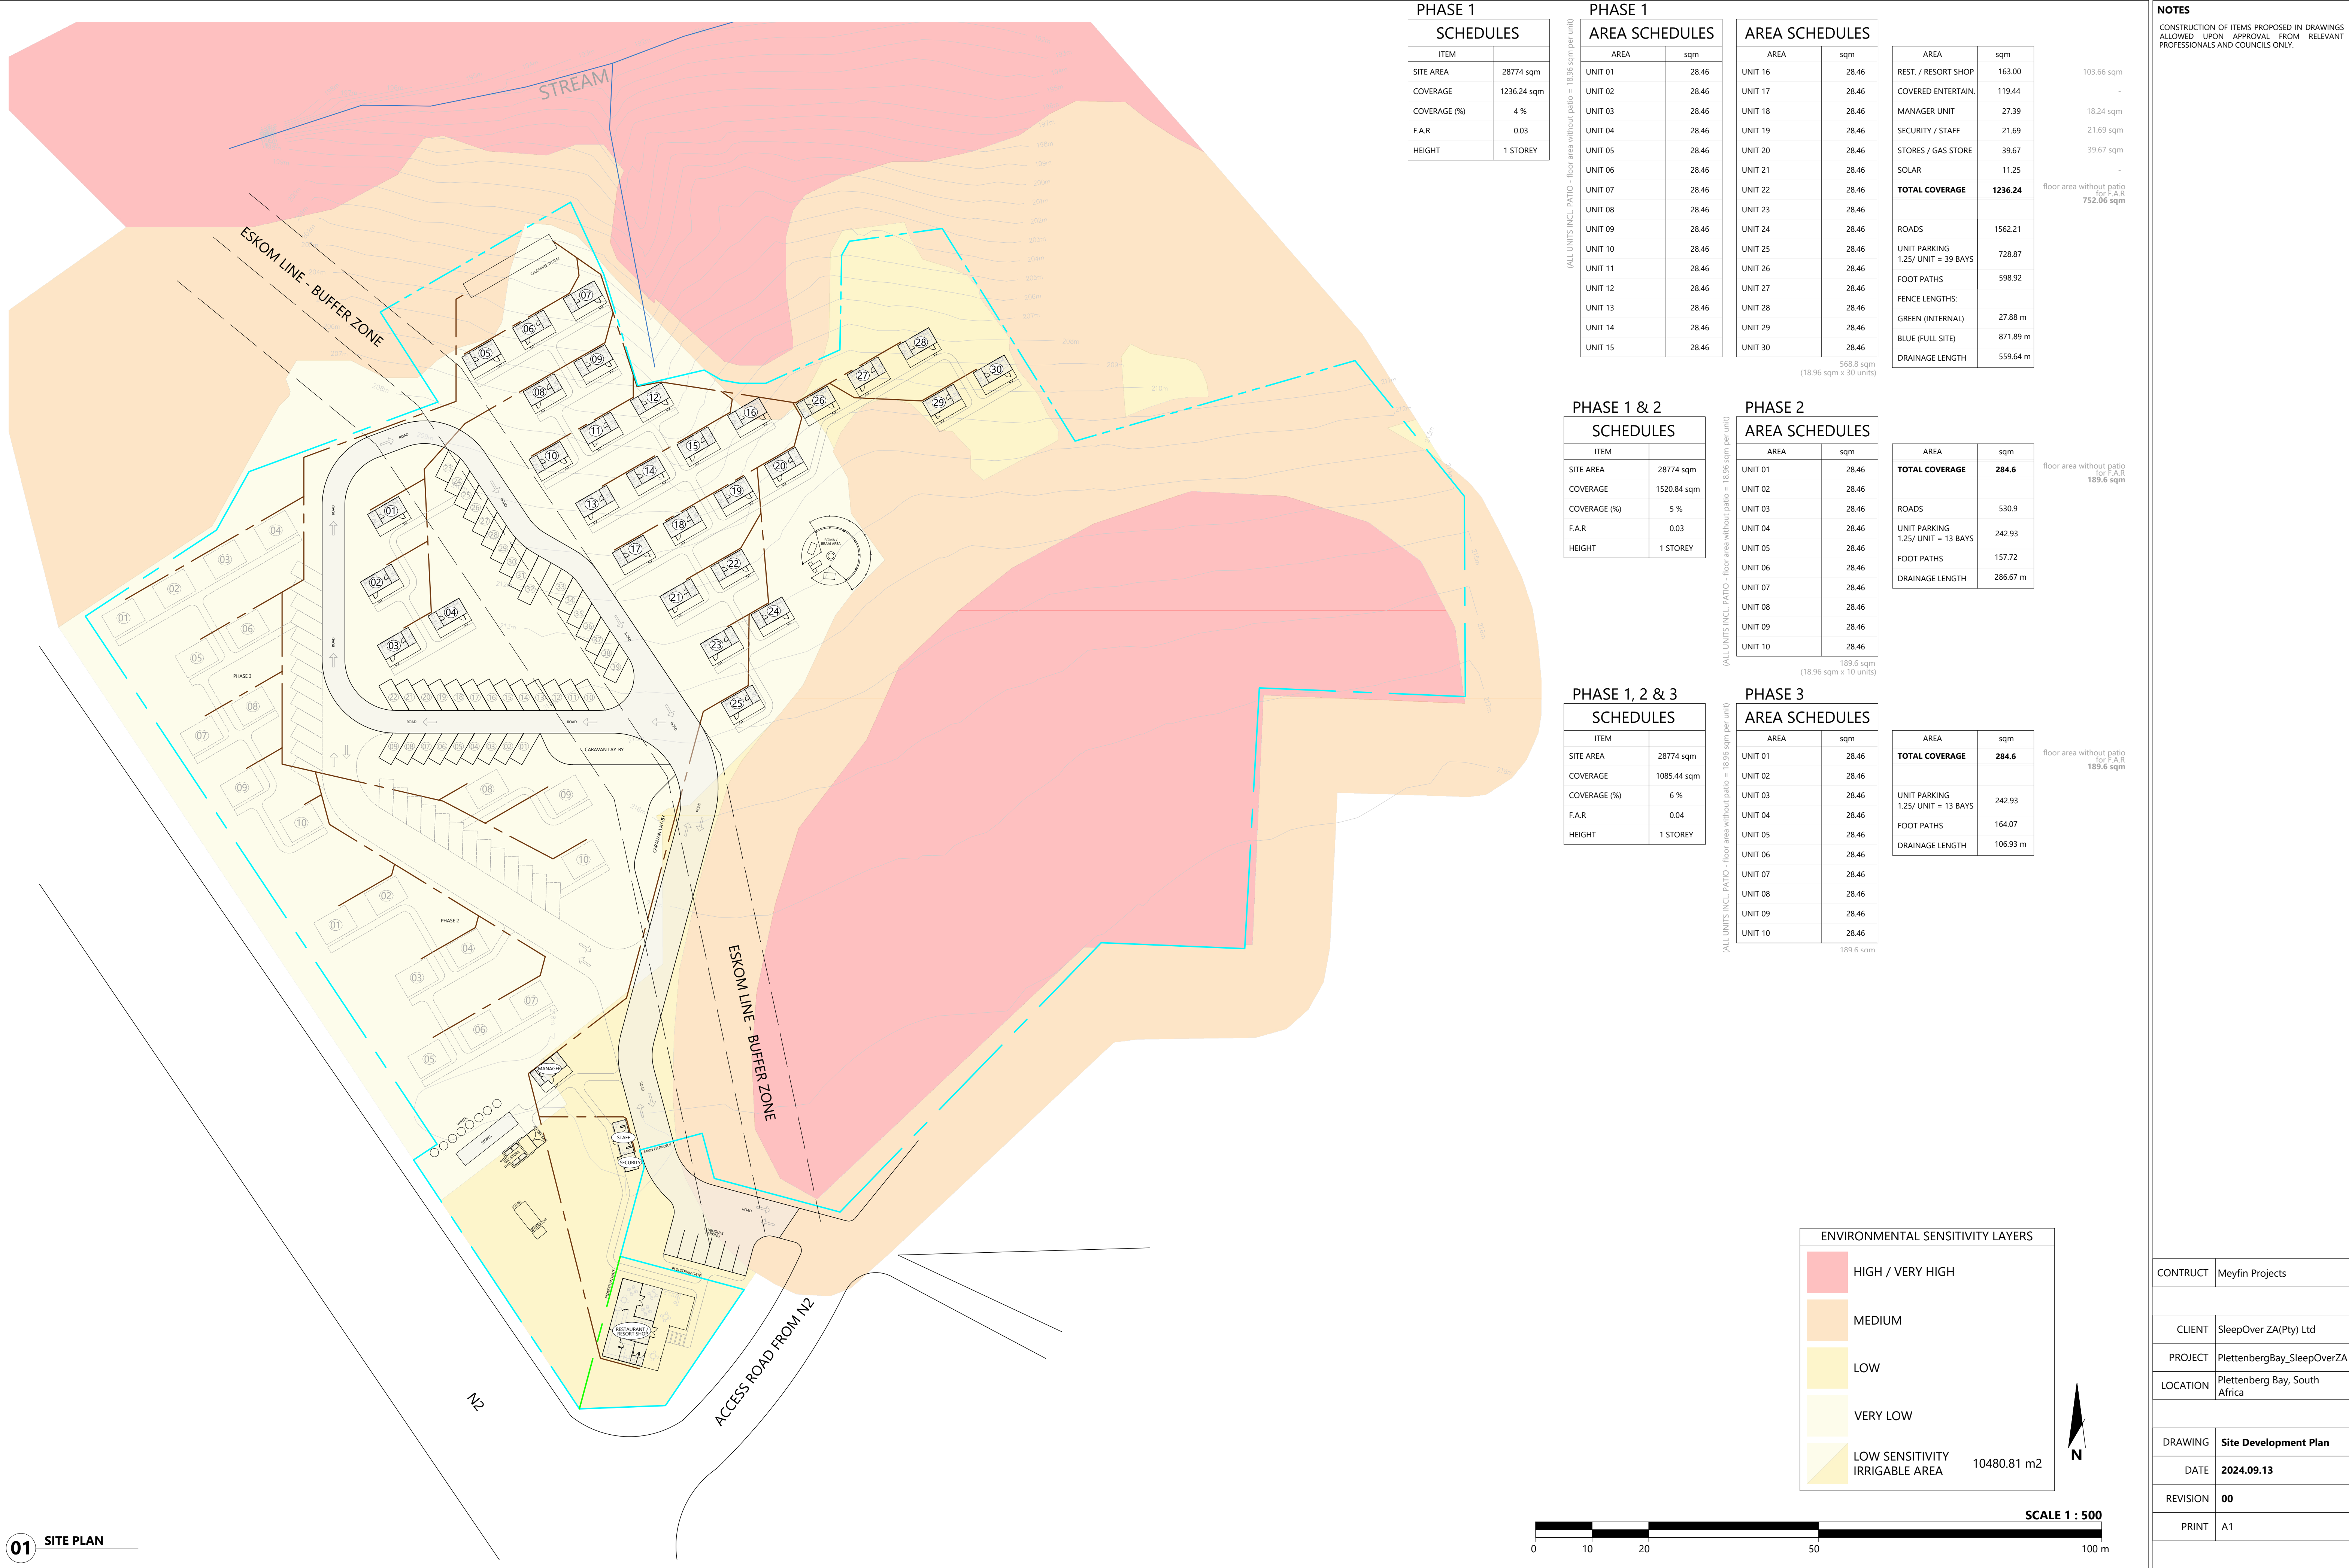

NOTES
CONSTRUCTION OF ITEMS PROPOSED IN DRAWINGS
ALLOWED UPON APPROVAL FROM RELEVANT
PROFESSIONALS AND COUNCILS ONLY.

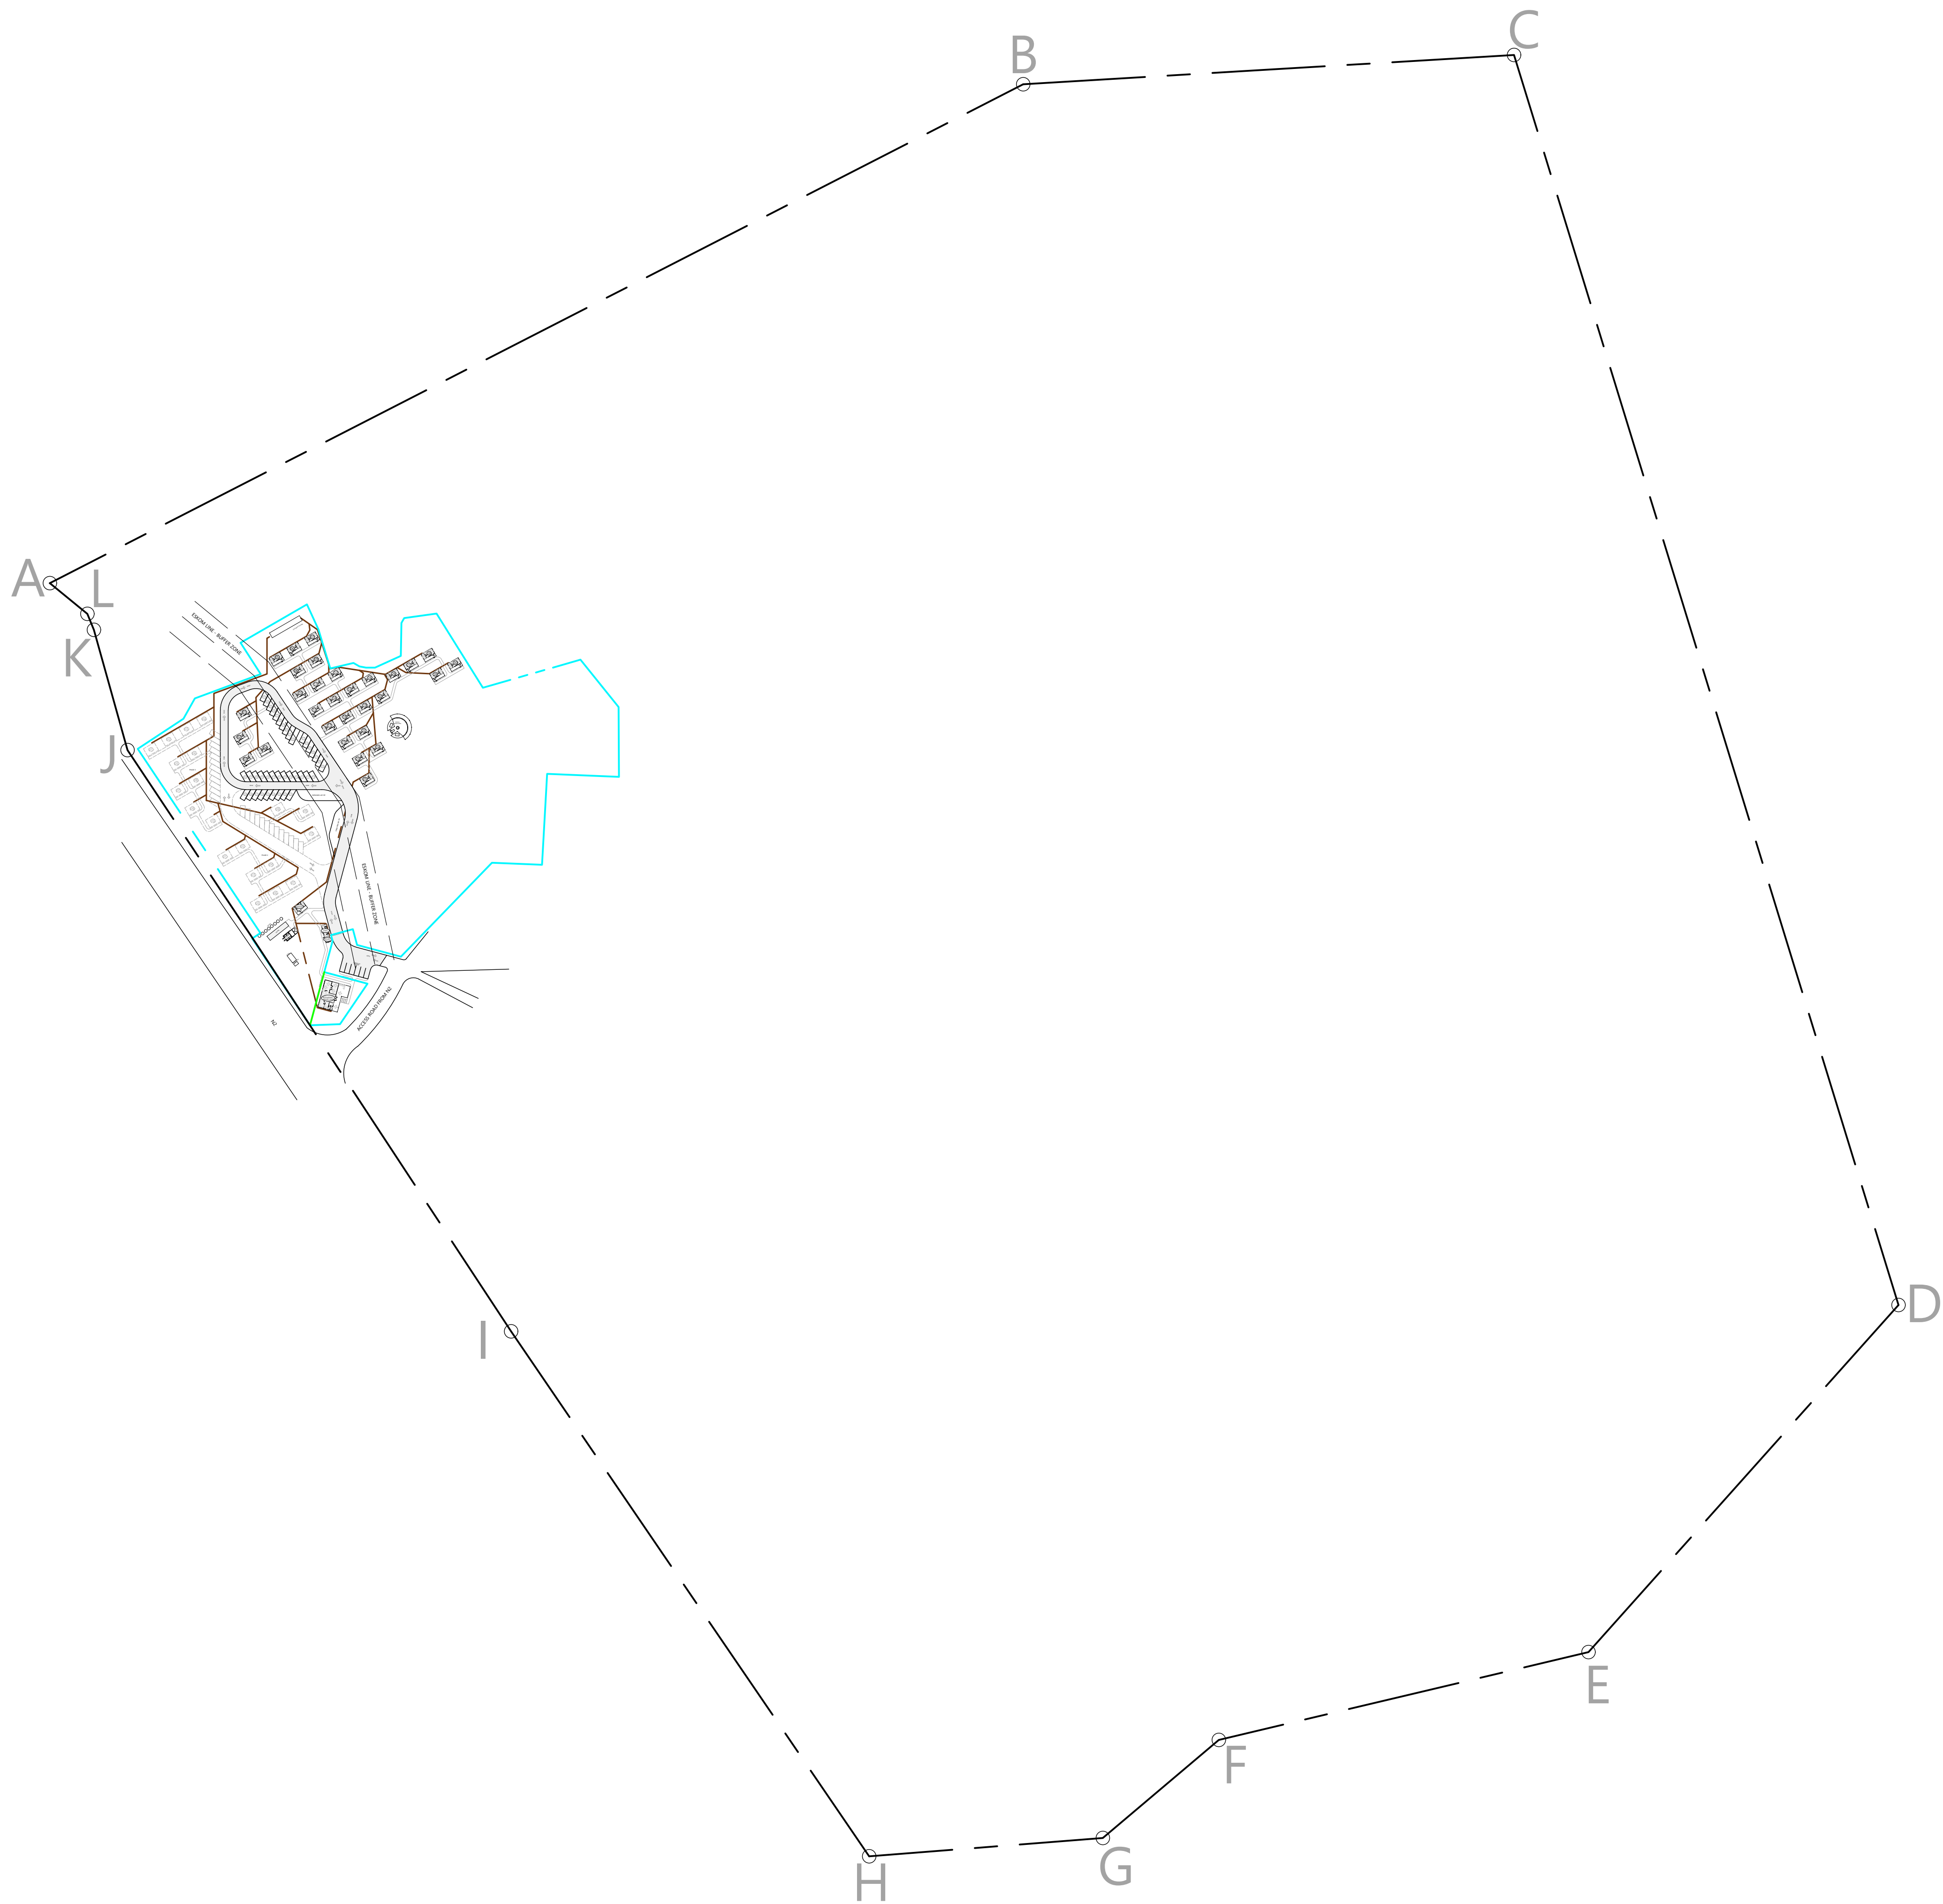

CONTRACT	Meyfin Projects
CLIENT	SleepOver ZA(Pty) Ltd
PROJECT	PlettenbergBay_SleepOverZA
LOCATION	Plettenberg Bay, South Africa
DRAWING	Site Cadastral Plan
DATE	2024.09.13
REVISION	00
PRINT	A1