

POINT TABLE - EPSG:2048 HARTEBEESTHOEK94 / LO19		
POINT	X	Y
A	3647888.05	-86248.12
B	3648146.37	-86627.56
C	3648165.12	-87091.11
D	3648219.95	-87336.67
E	3648369.91	-87464.78
F	3648375.08	-87805.33
G	3648596.31	-87927.39
H	3648705.80	-88324.12
J	3648711.66	-88650.02


POINT TABLE - UTM84-34S			
POINT	ZONE	X	Y
A	34	399278.50	6353433.36
B	34	399673.37	6353182.38
C	34	400126.29	6353172.44
D	34	400372.76	6353122.30
E	34	400503.64	6352974.86
F	34	400844.10	6352976.15
G	34	400970.29	6352757.36
H	34	401368.88	6352655.47
J	34	401694.71	6352655.80

POINT TABLE			
POINT	ZONE	NORTHING	EASTING
001	34H	6353766.65	399913.89
002	34H	6354129.13	400722.84
003	34H	6354337.81	401188.54

POINT TABLE			
POINT	ZONE	NORTHING	EASTING
a	34H	6351713.95	400770.50
b	34H	6354771.25	400710.17
c	34H	6354861.60	400495.11
d	34H	6352943.74	399477.07
e	34H	6351746.06	400105.84

POINT TABLE			
POINT	ZONE	NORTHING	EASTING
aa	34H	6354771.15	400710.18
bb	34H	6354643.83	401108.65
cc	34H	6354274.41	401205.09
dd	34H	6354035.30	401416.02
ee	34H	6353945.31	401671.70
ff	34H	6351666.62	401716.74
gg	34H	6351713.95	400770.50

POINT TABLE			
POINT	ZONE	NORTHING	EASTING
aaa	34H	6353945.21	401671.70
bbb	34H	6353943.72	401793.30
ccc	34H	6353138.22	402882.69
ddd	34H	6353144.36	403250.05
eee	34H	6352948.02	403428.83
fff	34H	6352549.94	403470.52
ggg	34H	6351638.21	402323.86
hhh	34H	6351666.62	401716.74

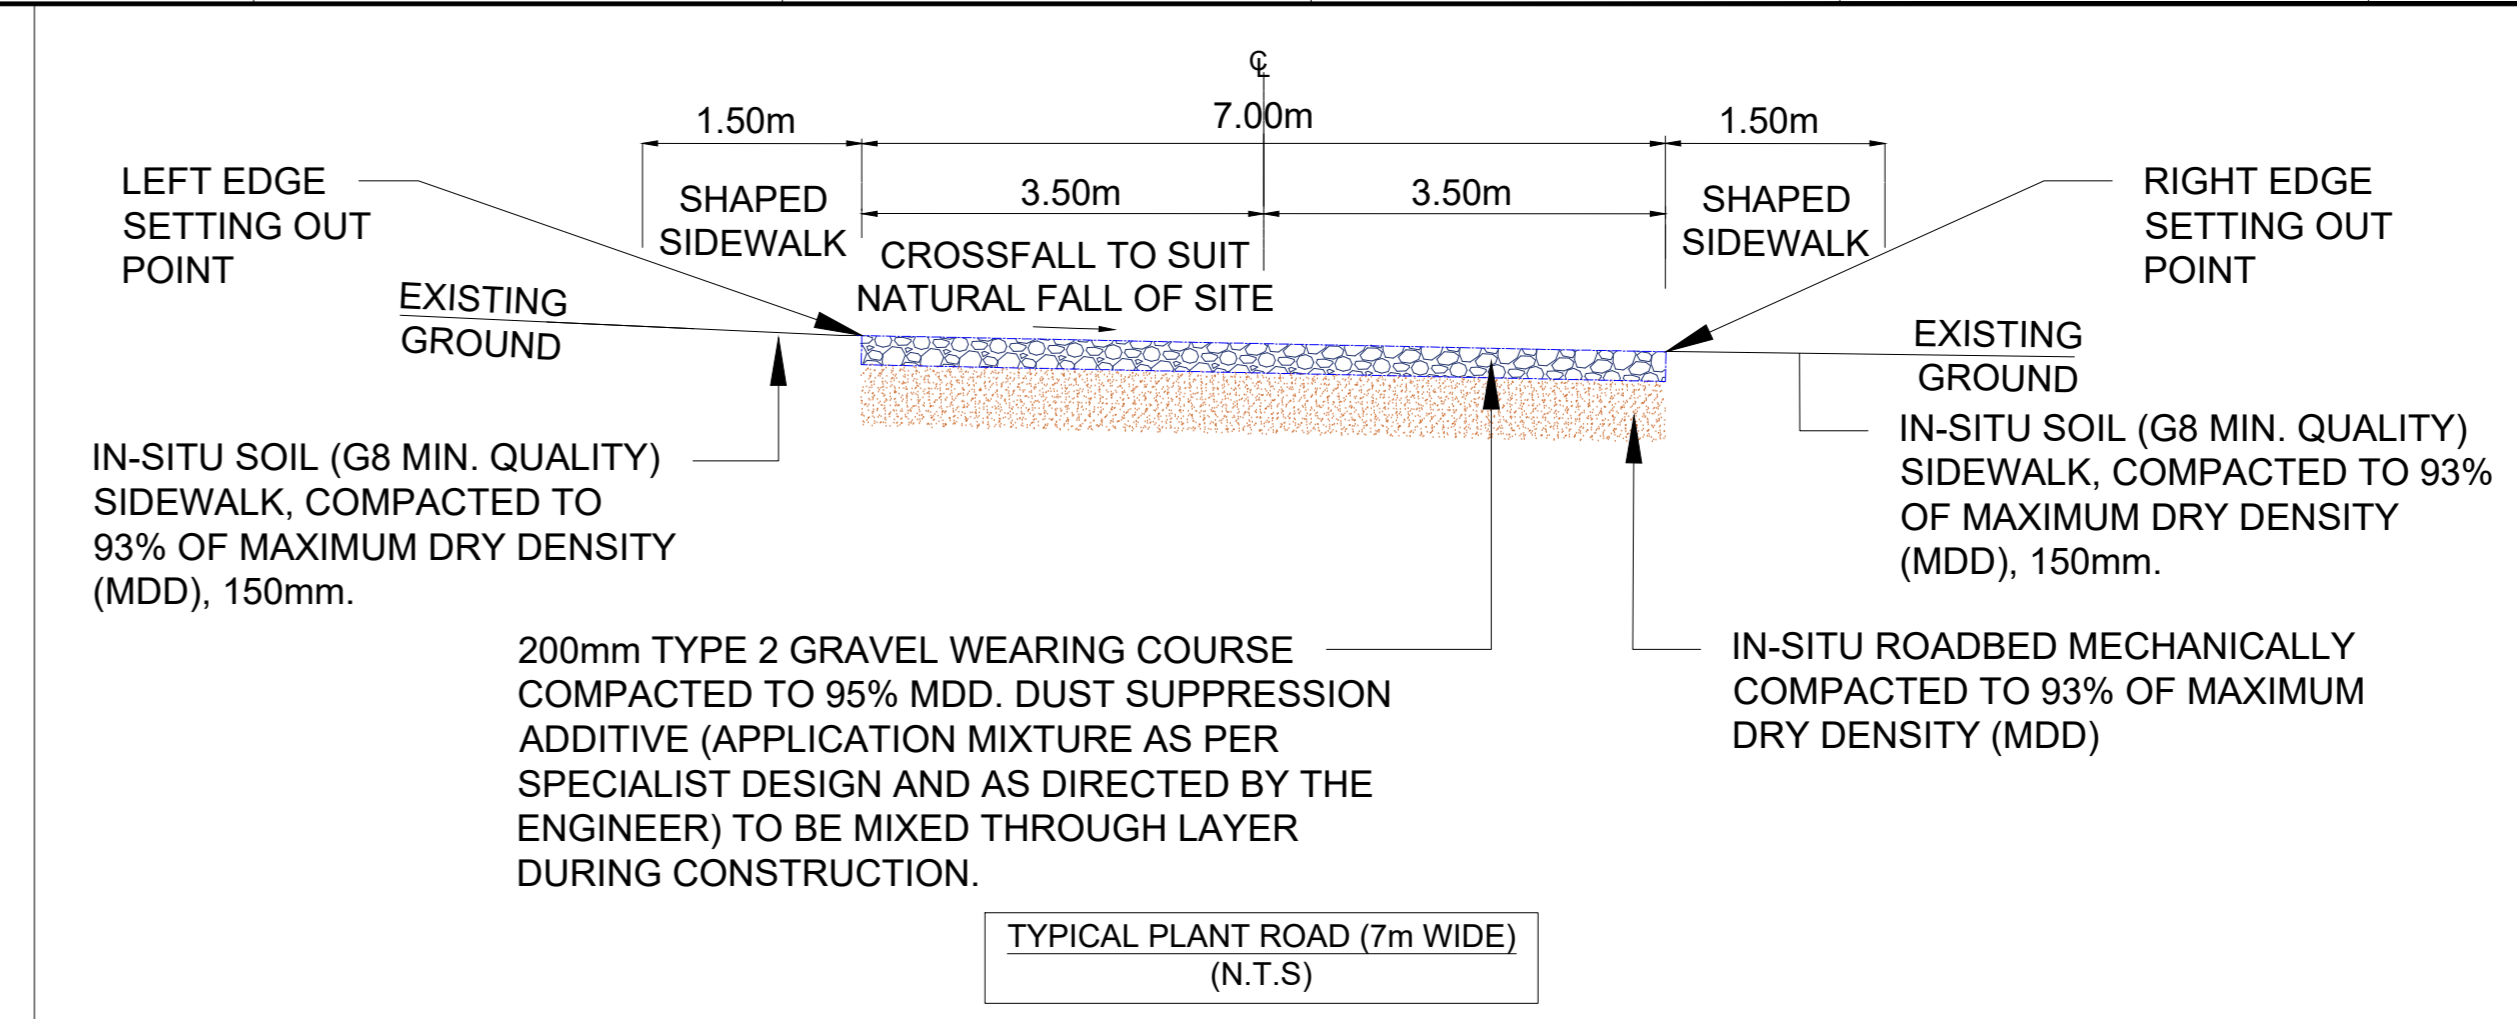


LEGEND:

- PV SITE BOUNDARY (dashed purple line)
- INTERNAL FENCING (dashed black line)
- SUBSTATION INTERNAL BOUNDARY (dashed red line)
- ACCESS ROAD CORRIDOR (yellow and green shaded area)
- LAYDOWN AREA (hatched area)

SENSITIVITY AREAS

- 100m BUFFER FROM RIPARIAN WATERCOURSE (orange hatched area)
- RIPARIAN (light blue area)
- RIVERINE RABBIT HIGH SENSITIVITY (orange area)
- AVIFAUNA - NO GO (dark grey area)
- TERRESTRIAL (pink hatched area)
- VISUAL - NO GO (red area)
- RIVERINE RABBIT - NO GO (purple area)

NOTE:
Coordinate System UTM WGS84 (UON)

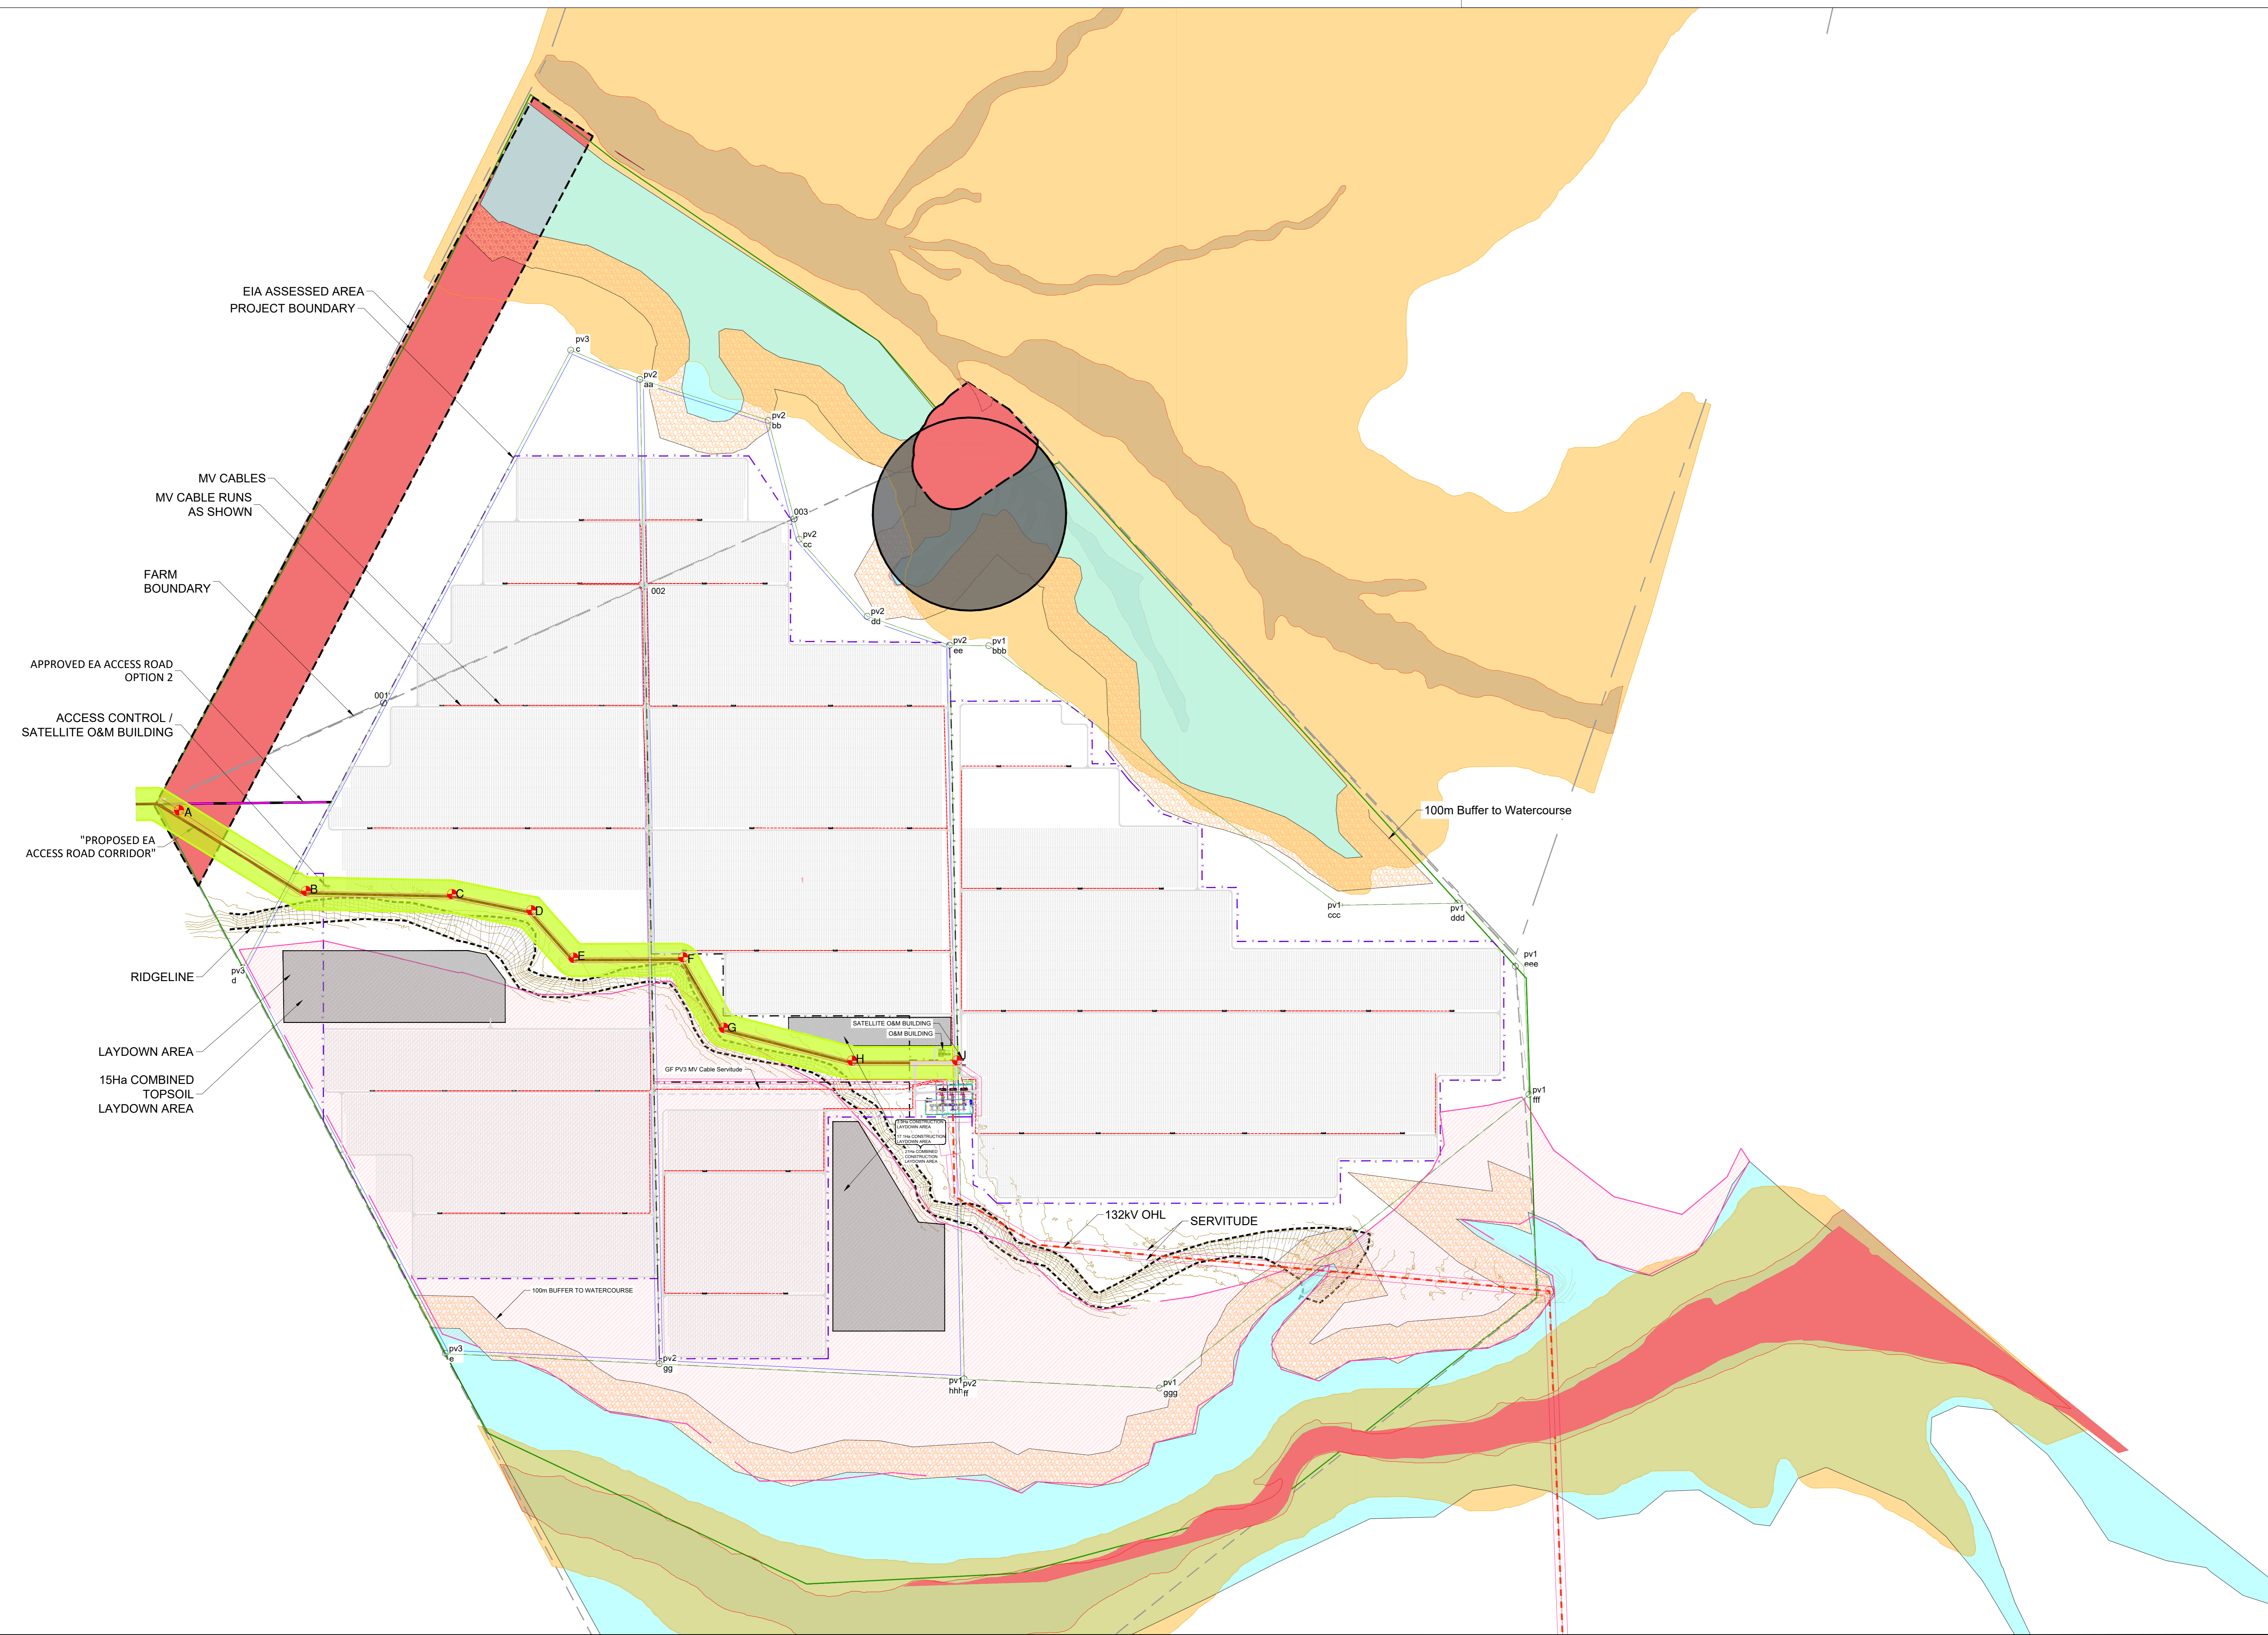

Rev	Date	QA/QC	Description	Drawn	Eng
15/02/2023	X		ACCESS ROAD DETAIL LAYOUT	S.MOIR	P.Wyk



1 Dock Road, 2nd Floor, North Block
Waterway House, V&A Waterfront
Cape Town
8005
www.scatec.com

Project: **GROOTFONTEIN PV 1-3**

Title: **ENVIRONMENTAL AUTHORIZATION APPROVAL LAYOUT - 7m ACCESS ROAD DETAILS**

Drawing no: **SCA-EN-DWG-EA101**

Draughtsman: S. MOIR	Engineer: P. Van Wyk	Approved: -
Size: A0	Scale: 1:4500	Sheet Number: -

Copyright: Scatec