


Site Development & Irrigation Plan (south)

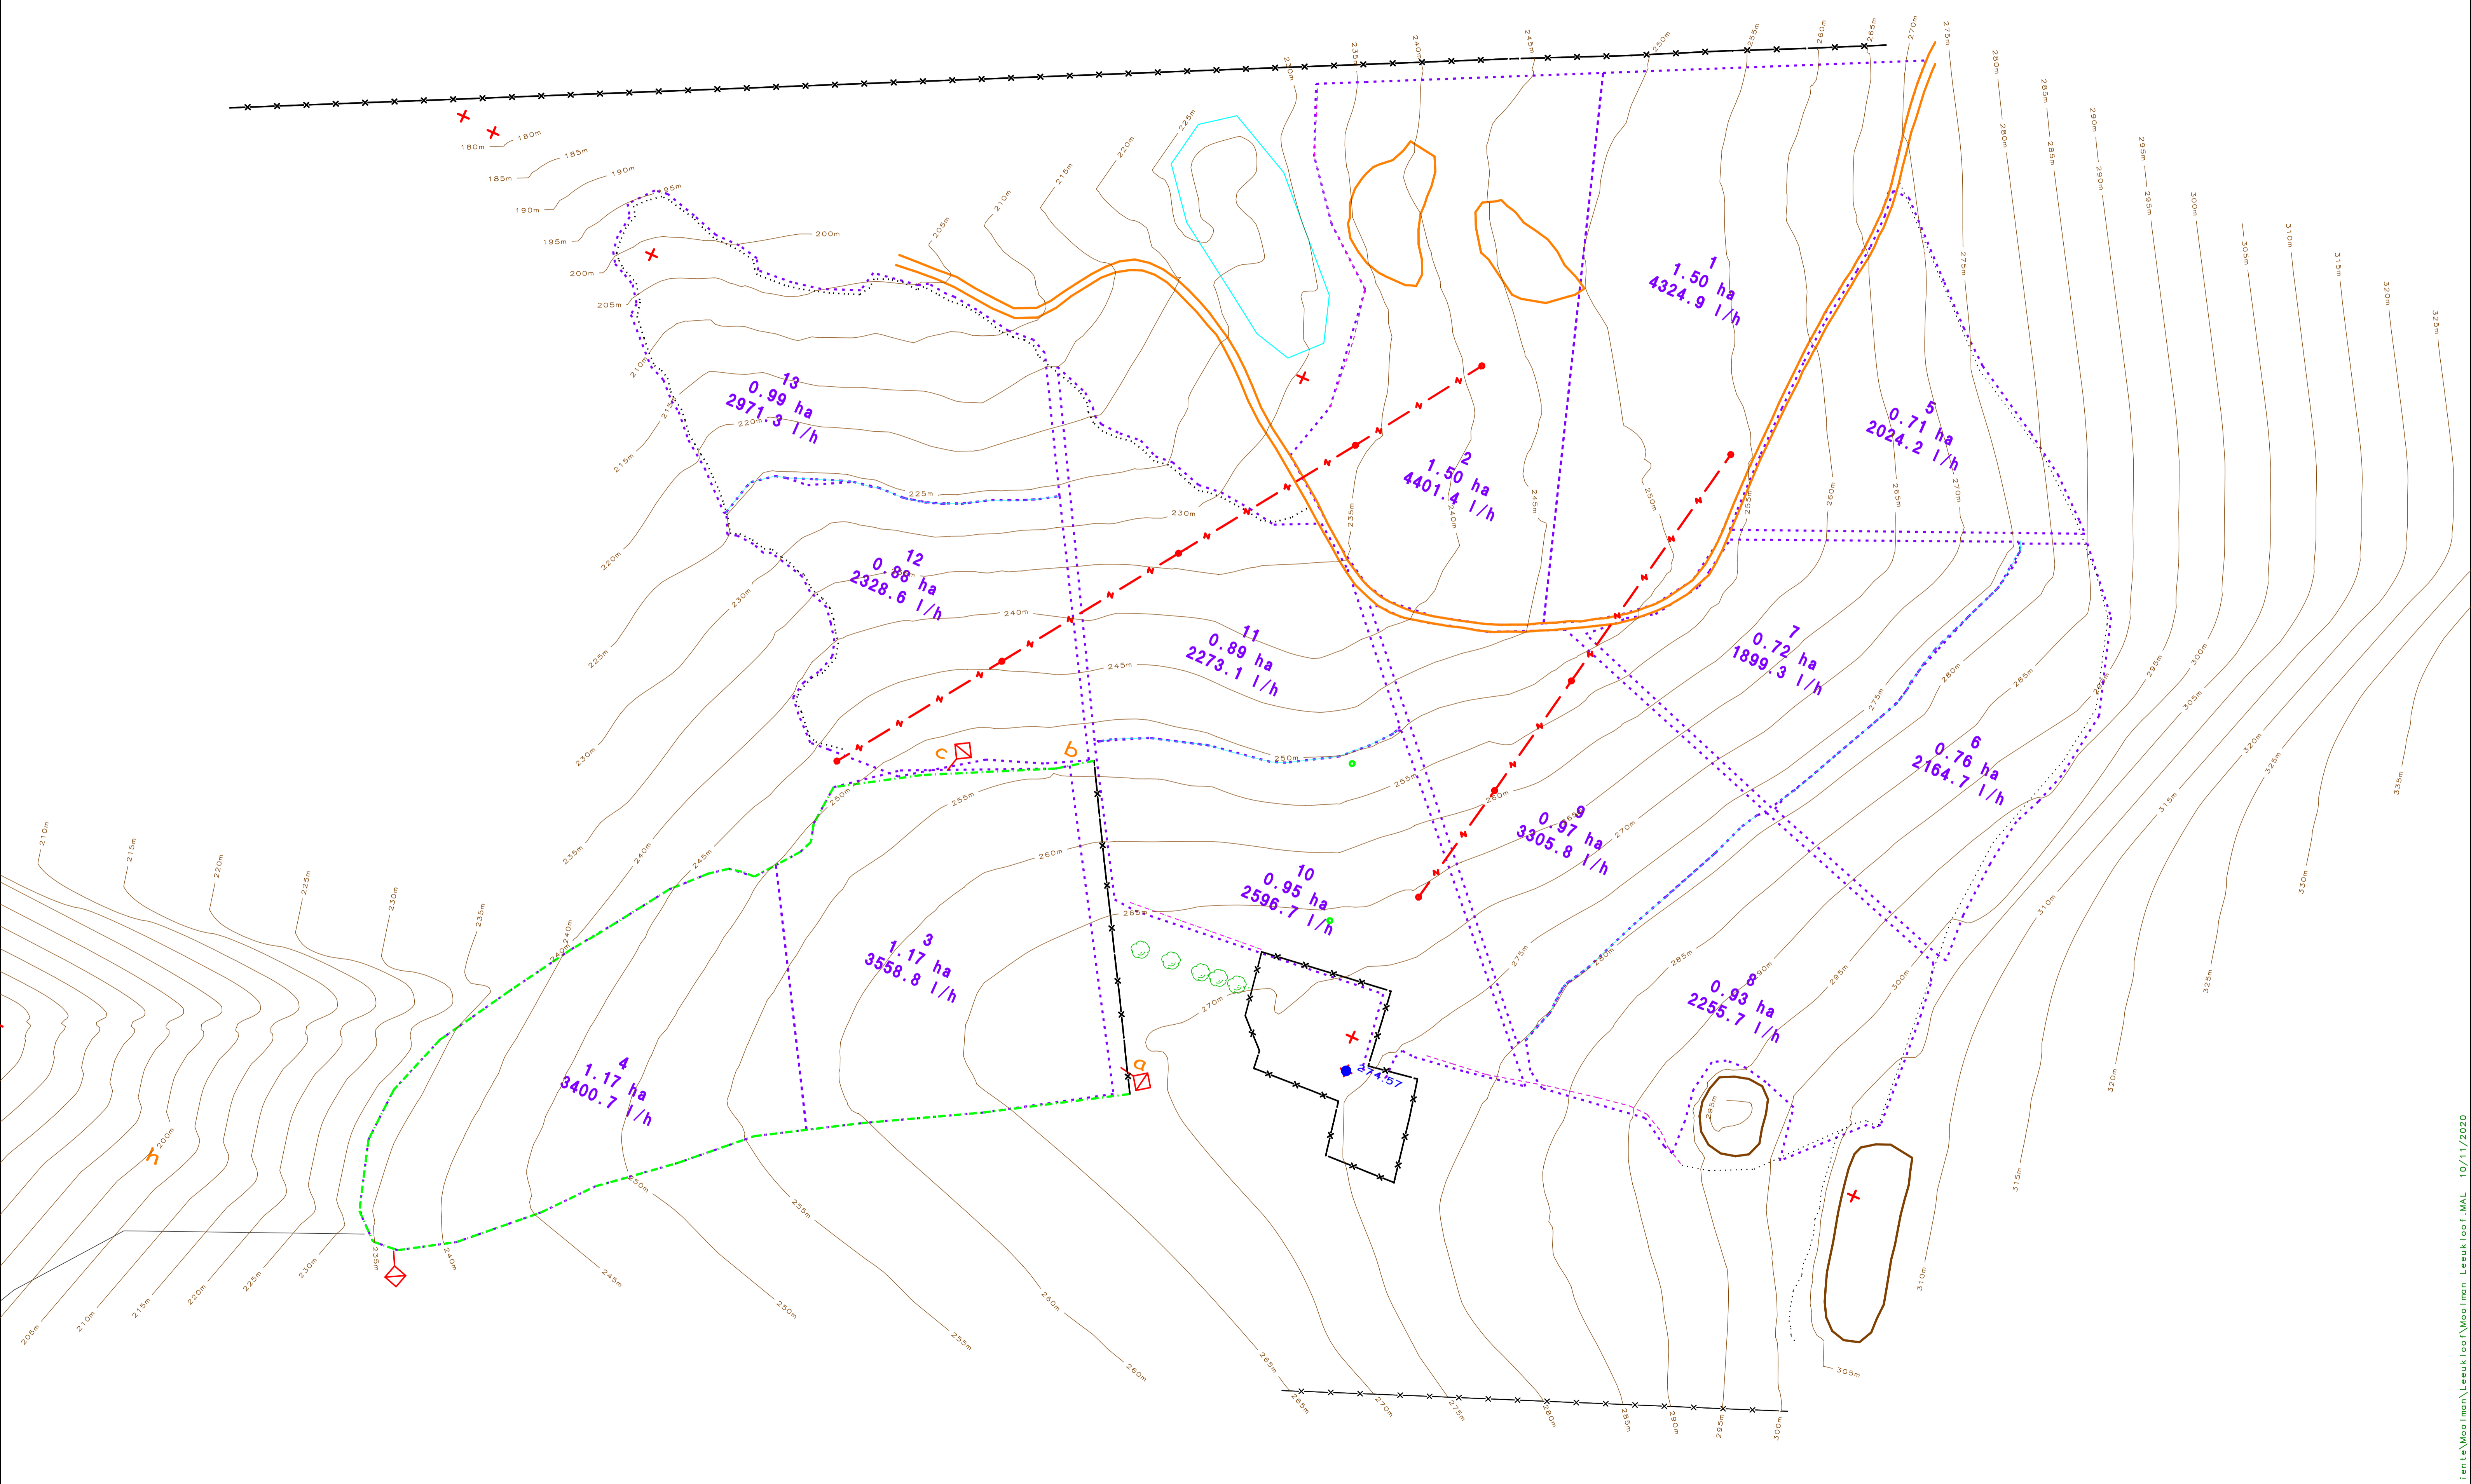

DRAWN BY
Aquanet
Jannes de Swardt

FOR
Mr Andrew Moolman
Leeukloof

PROJECT
Avocado
SCALE 1/1000
DATE : 10/11/2020

NOTES
13,14 Ha
Row Spacing : 6m
Plant Spacing : 4m