


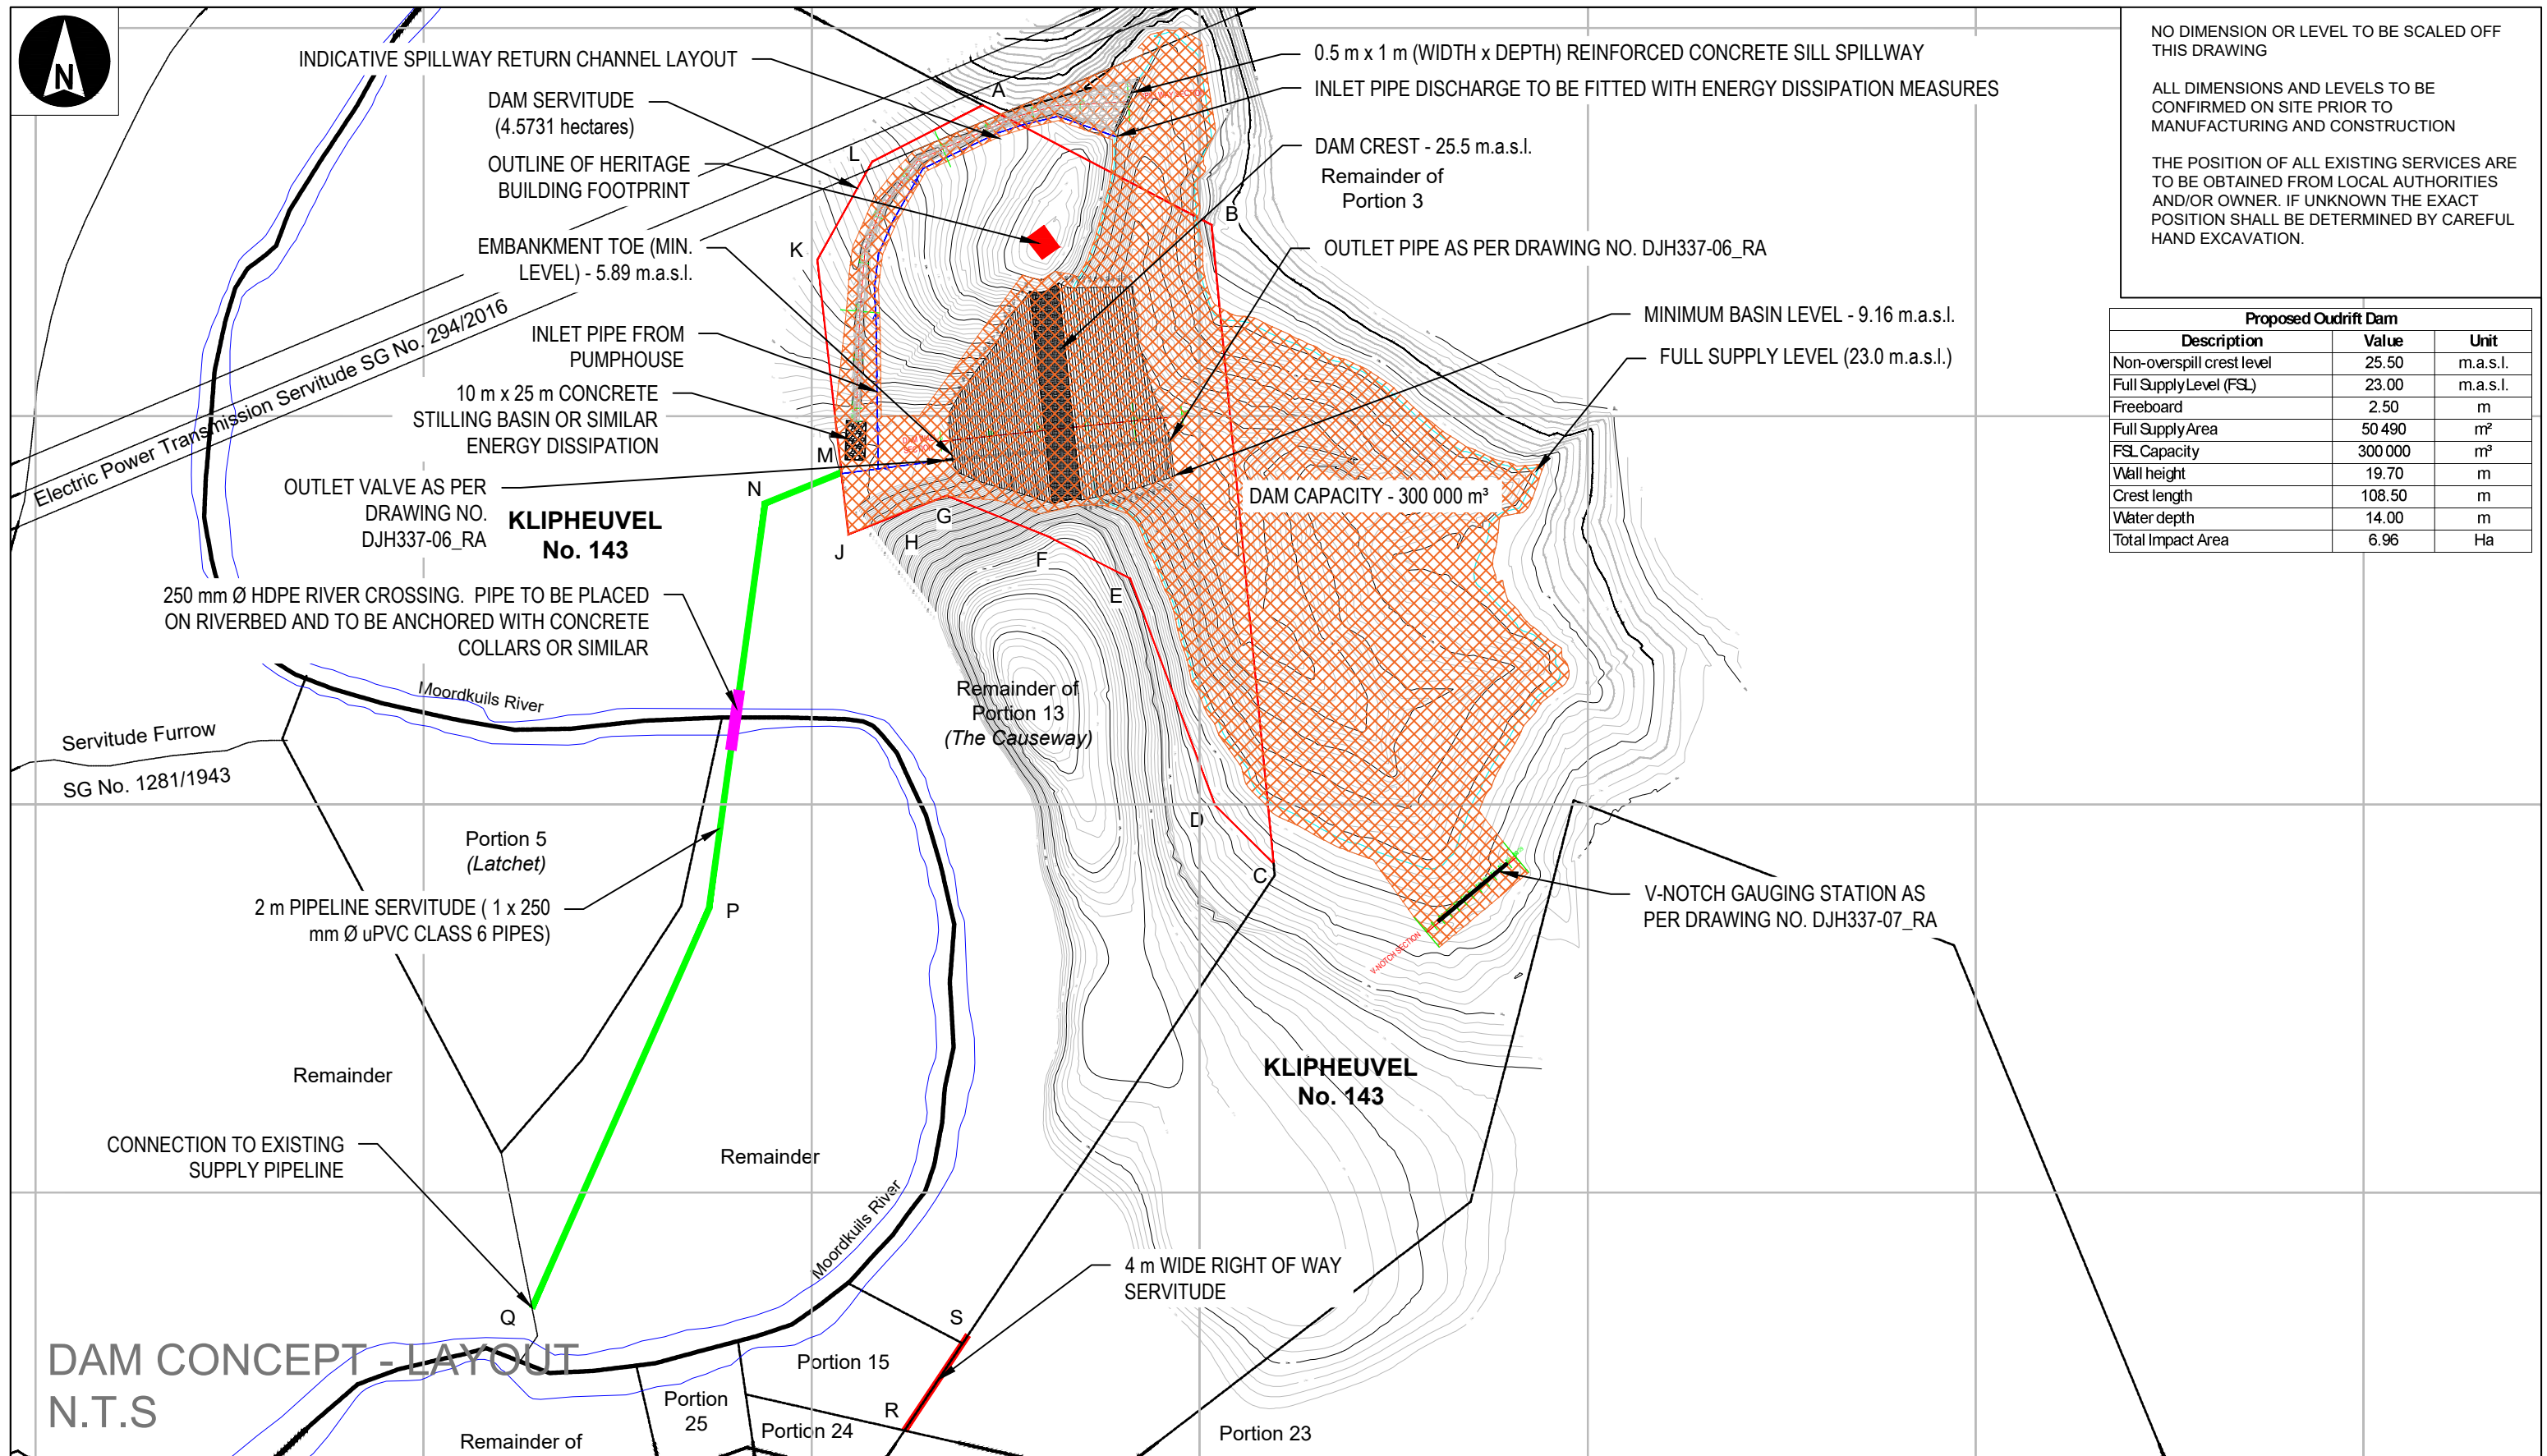

THE POSITION OF ALL EXISTING SERVICES ARE TO BE OBTAINED FROM LOCAL AUTHORITIES AND/OR OWNER. IF UNKNOWN THE EXACT POSITION SHALL BE DETERMINED BY CAREFUL HAND EXCAVATION.

Proposed Oudrift Dam		
Description	Value	Unit
Non-overspill crest level	25.50	m a.s.l.
Full Supply Level (FSL)	23.00	m a.s.l.
Freeboard	2.50	m
Full Supply Area	50 490	m ²
FSL Capacity	300 000	m ³
Wall height	19.70	m
Crest length	108.50	m
Water depth	14.00	m
Total Impact Area	6.96	Ha

D	28/01/2026	SPILLWAY CHANGED	HBCE
C	27/11/2025	CHANGED ROAD LAYOUT	HBCE
B	05/07/2025	ADDED SERVITUDES	HBCE
A	11/05/2025	FOR REPORT	HBCE
No.	DATE	REVISION DESCRIPTION	CONSULT. ENG.

**KLIPHEUWEL
TRUST**



□