


- Legend:**
- BESS Area
 - Diesel Storage Area
 - Eskom Switching Station
 - IPP Substation
 - Laydown Area
 - O&M Buildings
 - Project Footprint
 - Property Boundary

National Freeway; National Route	International Boundary and Beacon	Marsh and Vlei
Arterial Road	Provincial Boundary	Pipeline (above ground)
Main Road	Protected Area	Water Tower; Reservoir; Water Point
Secondary Road; Bench Mark	Perennial River	Coastal Rocks
Other Road; Bridge	Perennial Water	Prominent Rock Outcrop
Track and Hiking Trail	Non-perennial River	Erosion; Sand
Railway; Station or Siding	Non-Perennial Water	Woodland
Other Railway; Tunnel	Dry Water Course	Cultivated Land
Embankment; Cutting	Dry Pan	Orchard or Vineyard
Power Line	Marsh and Vlei	Recreation Ground
Built-up Area (High, Low Density)	Pipeline (above ground)	Row of Trees
Buildings; Ruin	Water Tower; Reservoir; Water Point	
Post Office; Police Station; Store	Coastal Rocks	
Place of Worship; School; Hotel	Prominent Rock Outcrop	
Fences; Wall	Erosion; Sand	
Windpump; Monument	Woodland	
Communication Tower	Cultivated Land	
Mine Dump; Excavation	Orchard or Vineyard	
Trigonometrical Station; Marine Beacon	Recreation Ground	
Lighthouse and Marine Light	Row of Trees	
Cemetery; Grave		

Project:
Draailoop Solar PV


Approved By:
Johan Janse van Rensburg
Drawn By:
Megan Dennis

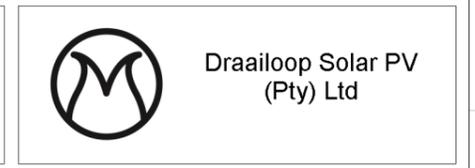

Description:
Project Footprint


Scale:
1:25000
Date:
01/12/2025

Project No. / Drg. No. / Rev.:
Draailoop Solar PV / 002 / 04

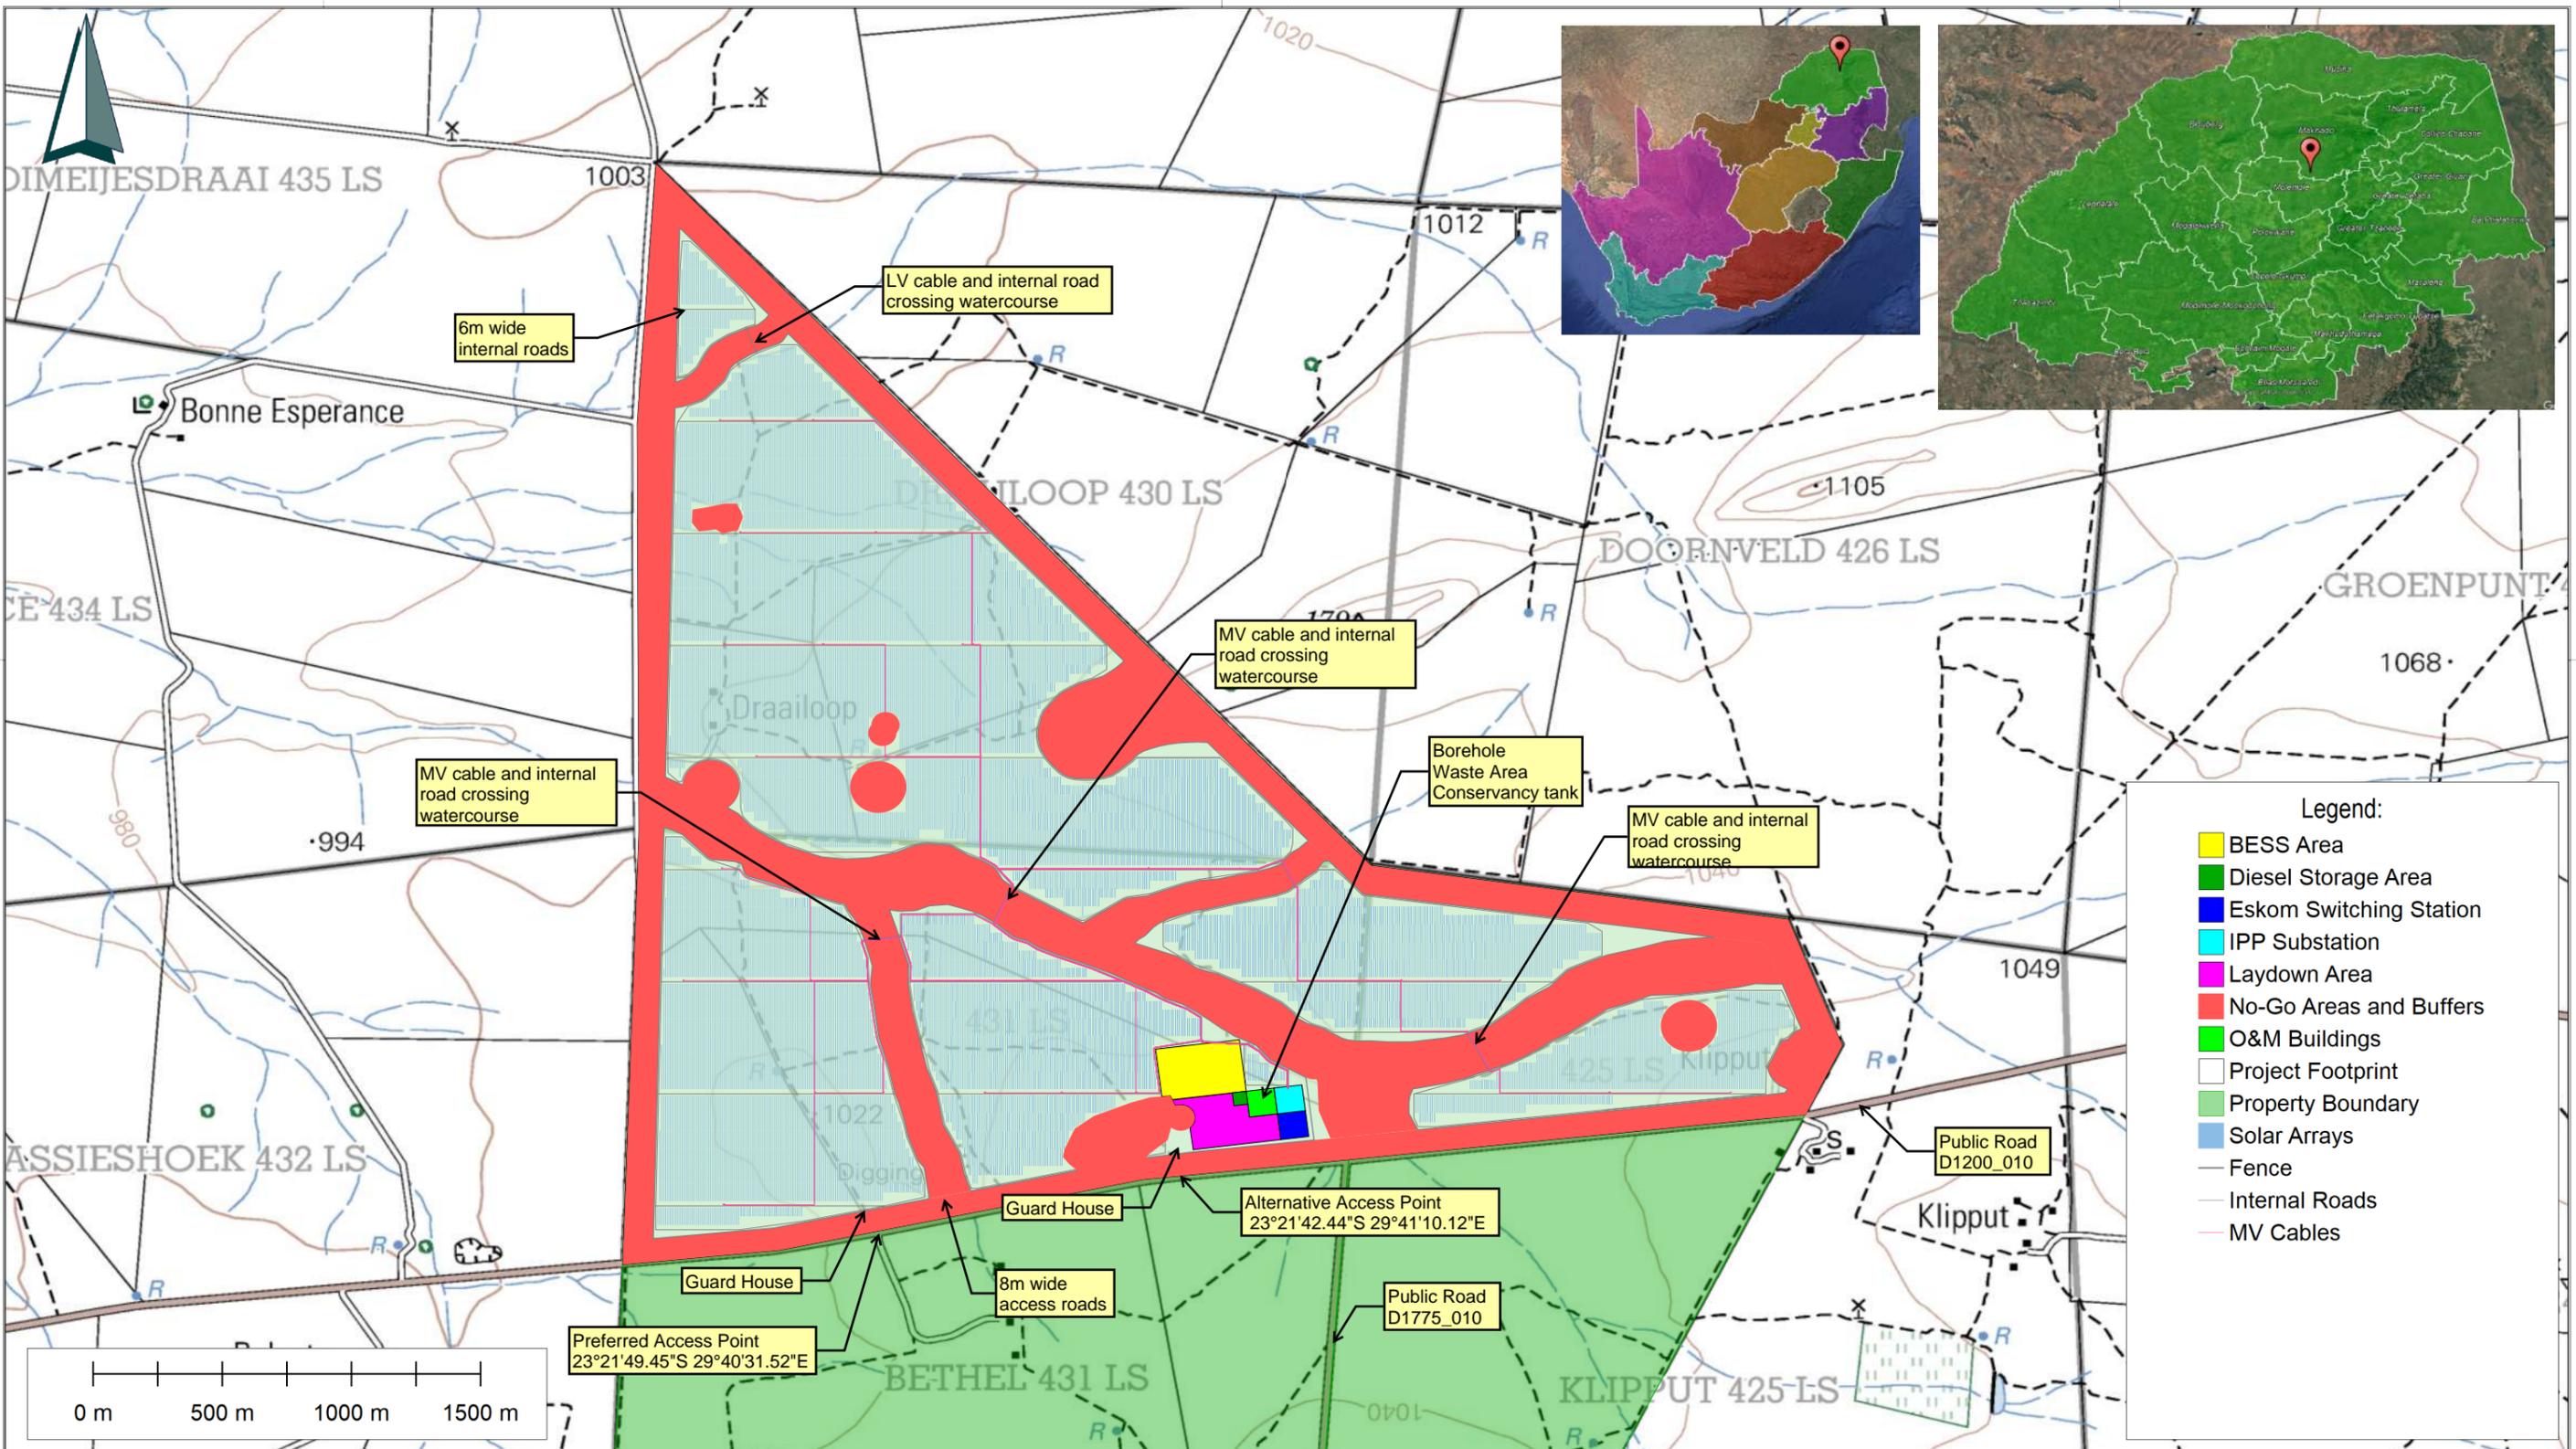

Legend:


- BESS Area
- Diesel Storage Area
- Eskom Switching Station
- IPP Substation
- Laydown Area
- No-Go Areas and Buffers
- O&M Buildings
- Project Footprint
- Solar Arrays
- Fence
- Internal Roads
- MV Cables

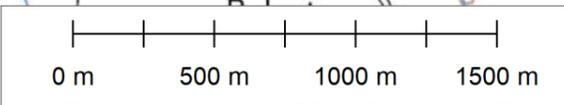

National Freeway; National Route	International Boundary and Beacon	Marsh and Vlei
Arterial Road	Provincial Boundary	Pipeline (above ground)
Main Road	Protected Area	Water Tower; Reservoir; Water Point
Secondary Road; Bench Mark	Perennial River	Coastal Rocks
Other Road; Bridge	Perennial Water	Prominent Rock Outcrop
Track and Hiking Trail	Non-perennial River	Erosion; Sand
Railway; Station or Siding	Non-Perennial Water	Woodland
Other Railway; Tunnel	Dry Water Course	Cultivated Land
Embankment; Cutting	Dry Pan	Orchard or Vineyard
Power Line	Marsh and Vlei	Recreation Ground
Built-up Area (High, Low Density)	Pipeline (above ground)	Row of Trees
Buildings; Ruin	Water Tower; Reservoir; Water Point	
Post Office; Police Station; Store	Coastal Rocks	
Place of Worship; School; Hotel	Prominent Rock Outcrop	
Fences; Wall	Erosion; Sand	
Windpump; Monument	Woodland	
Communication Tower	Cultivated Land	
Mine Dump; Excavation	Orchard or Vineyard	
Trigonometrical Station; Marine Beacon	Recreation Ground	
Lighthouse and Marine Light	Row of Trees	
Cemetery; Grave		

Project:
Draailoop Solar PV

Approved By:
Johan Janse van Rensburg
Drawn By:
Megan Dennis

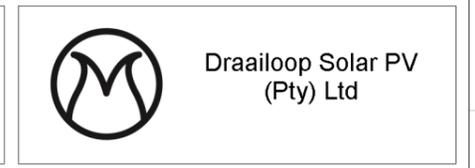

Description:
Layout Diagram

Scale:
1:25000
Date:
01/12/2025

Project No. / Drg. No. / Rev.:
Draailoop Solar PV / 001 / 04

29° 39' 22.5" E

29° 41' 15" E

29° 43' 07.5" E

29° 45' 00" E

29° 46' 52.5" E

23° 20' 37.5" S



23° 22' 30" S

23° 24' 22.5" S

23° 20' 37.5" S

23° 22' 30" S

23° 24' 22.5" S

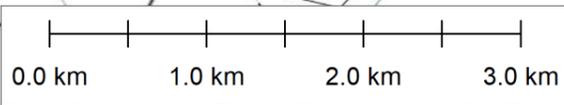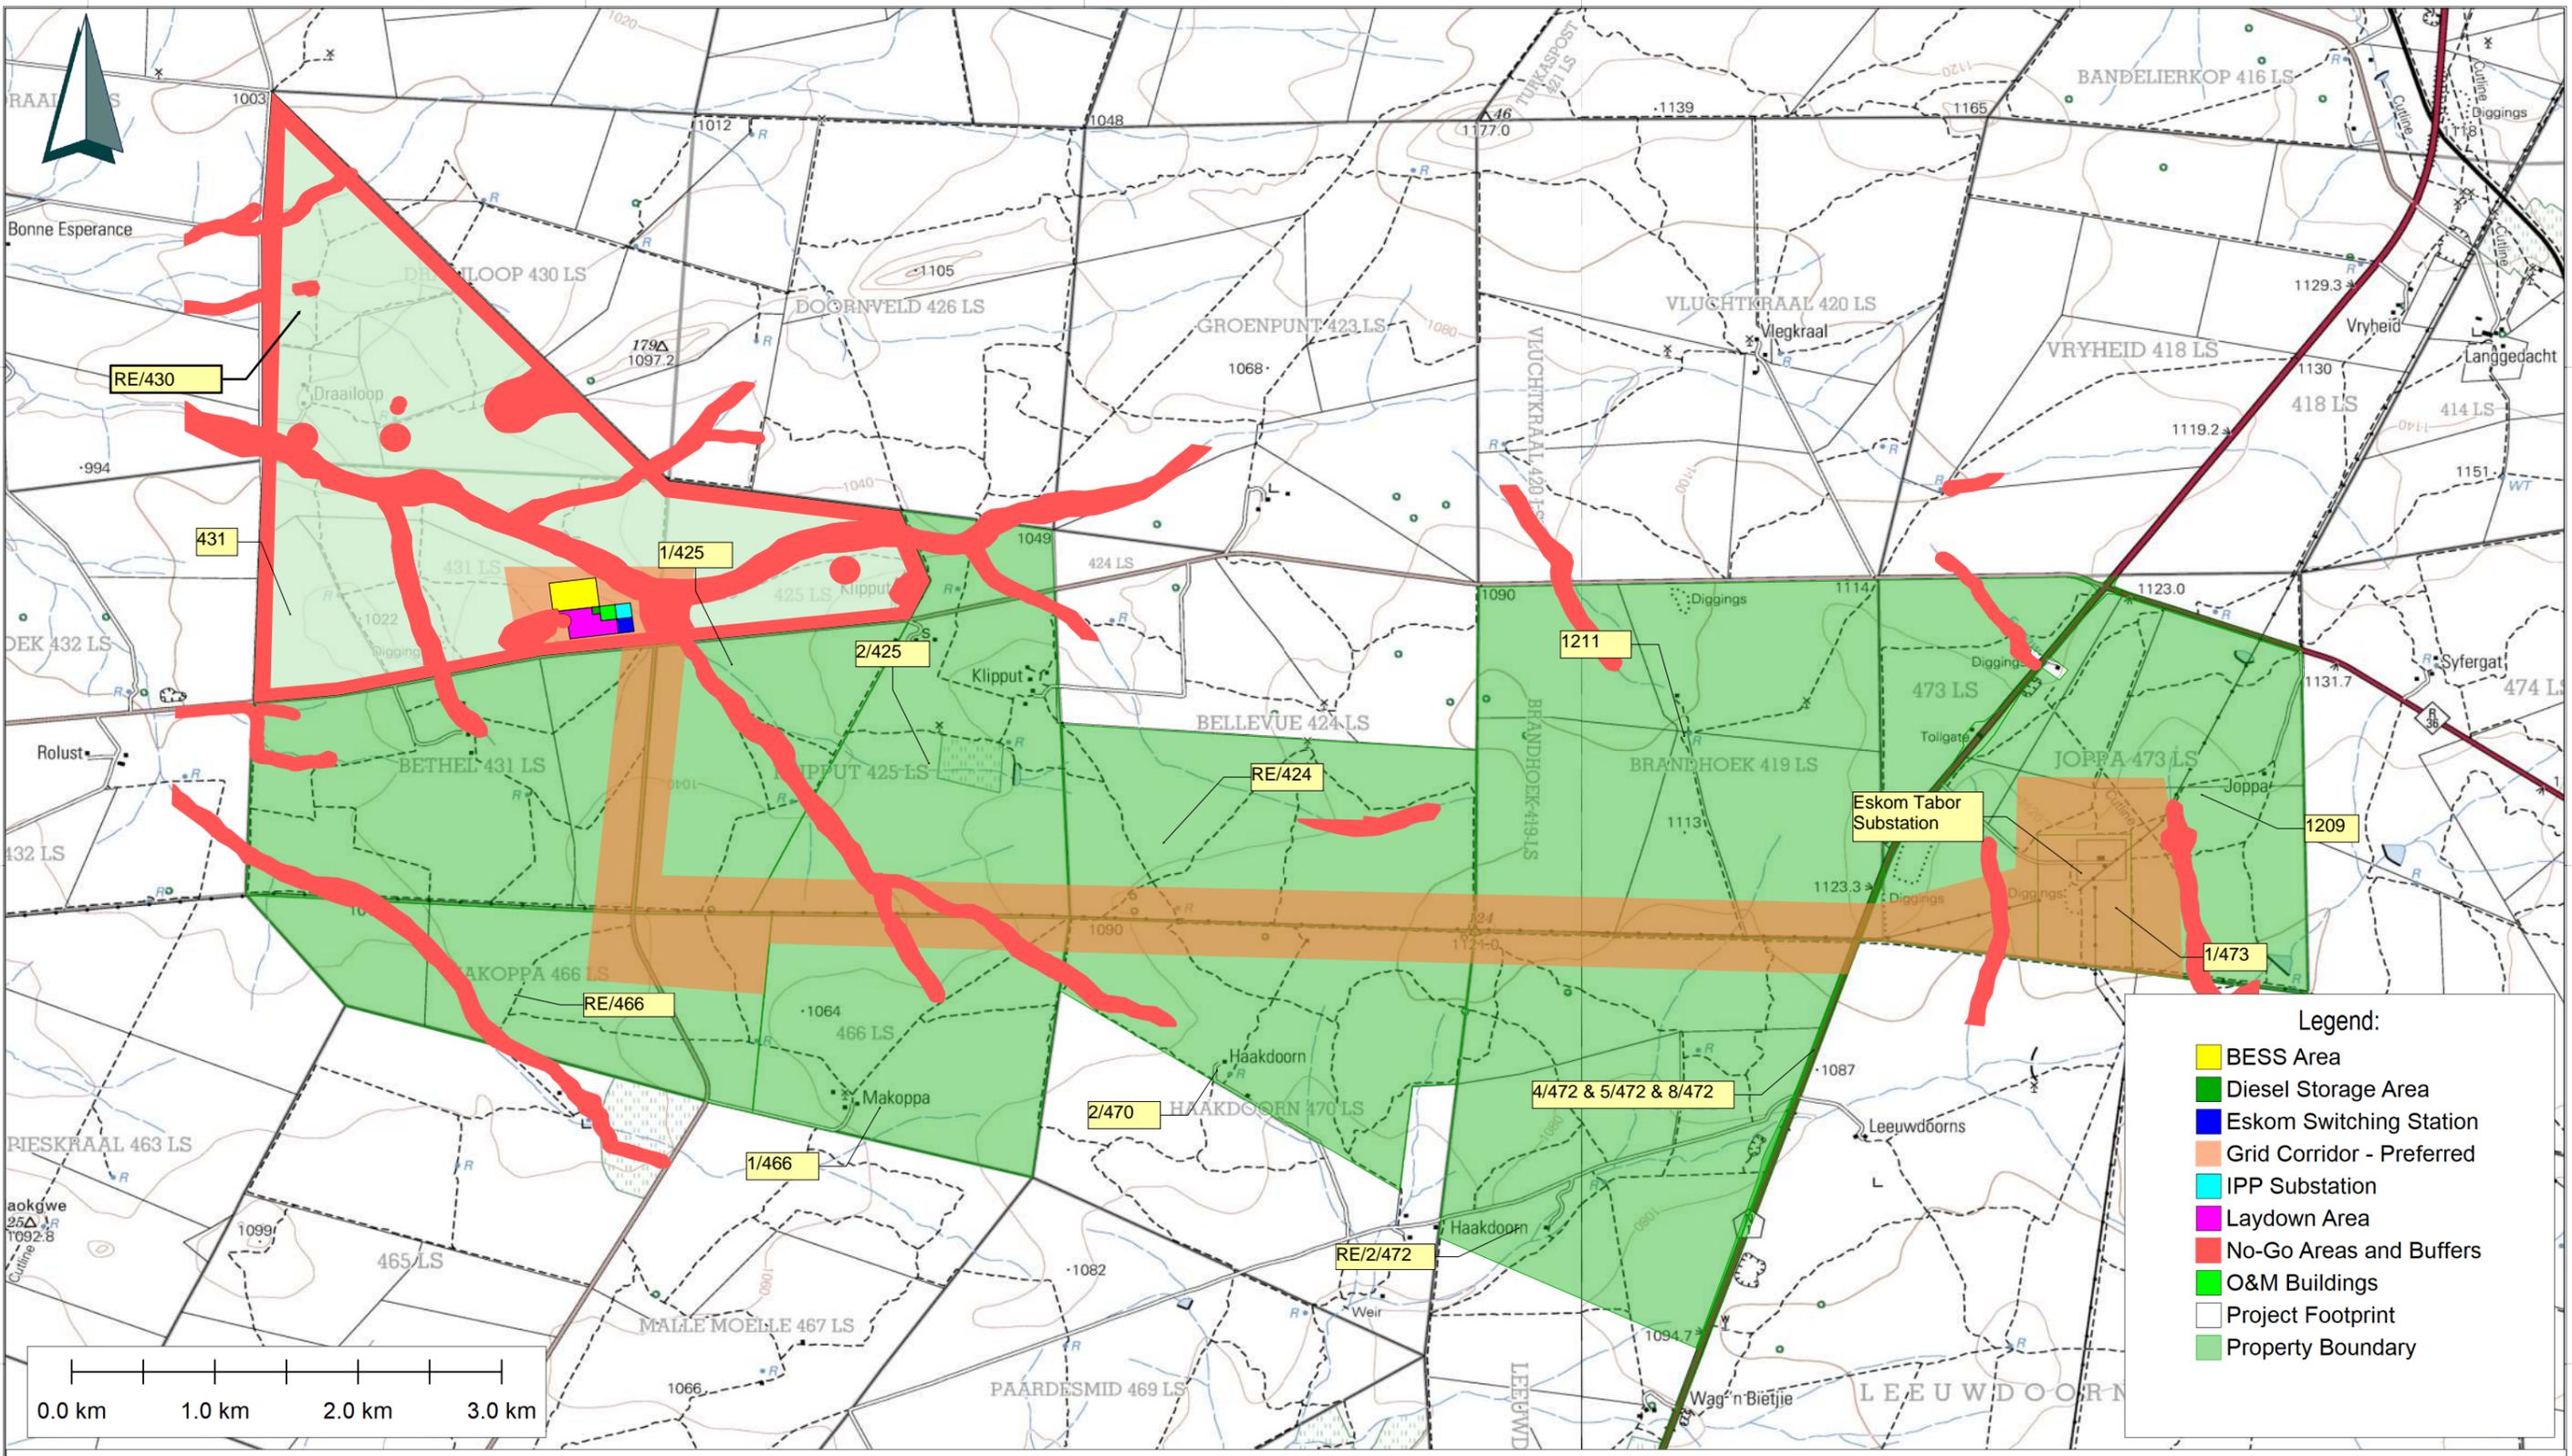

Legend:

- BESS Area
- Diesel Storage Area
- Eskom Switching Station
- Grid Corridor - Preferred
- IPP Substation
- Laydown Area
- No-Go Areas and Buffers
- O&M Buildings
- Project Footprint
- Property Boundary

National Freeway; National Route	International Boundary and Beacon	Water Tower; Reservoir; Water Point
Arterial Road	Provincial Boundary	Coastal Rocks
Secondary Road; Bench Mark	Protected Area	Prominent Rock Outcrop
Other Road; Bridge	Perennial River	Erosion; Sand
Track and Hiking Trail	Perennial Water	Woodland
Railway; Station or Siding	Non-perennial River	Cultivated Land
Other Railway; Tunnel	Non-Perennial Water	Orchard or Vineyard
Embankment; Cutting	Dry Water Course	Recreation Ground
Power Line	Dry Pan	Row of Trees
Built-up Area (High, Low Density)	Marsh and Vlei	
Buildings; Ruin	Pipeline (above ground)	
Post Office; Police Station; Store	Water Tower; Reservoir; Water Point	
Place of Worship; School; Hotel	Coastal Rocks	
Fences; Wall	Prominent Rock Outcrop	
Windpump; Monument	Erosion; Sand	
Communication Tower	Woodland	
Mine Dump; Excavation	Cultivated Land	
Trigonometrical Station; Marine Beacon	Orchard or Vineyard	
Lighthouse and Marine Light	Recreation Ground	
Cemetery; Grave	Row of Trees	

Project:
Draailoop Solar PV

Approved By:
Johan Janse van Rensburg
Drawn By:
Megan Dennis



Draailoop Solar PV (Pty) Ltd

Description:
Primary Grid Corridor (Preferred)

Scale:
1:45000
Date:
01/12/2025

Project No. / Drg. No. / Rev.:
Draailoop Solar PV / 003 / 04

29° 39' 22.5" E

29° 41' 15" E

29° 43' 07.5" E

29° 45' 00" E

29° 46' 52.5" E